


TYPICAL ELEVATION
 (VARIES WITH DESIGN HEIGHT)
 SCALE: N.T.S.

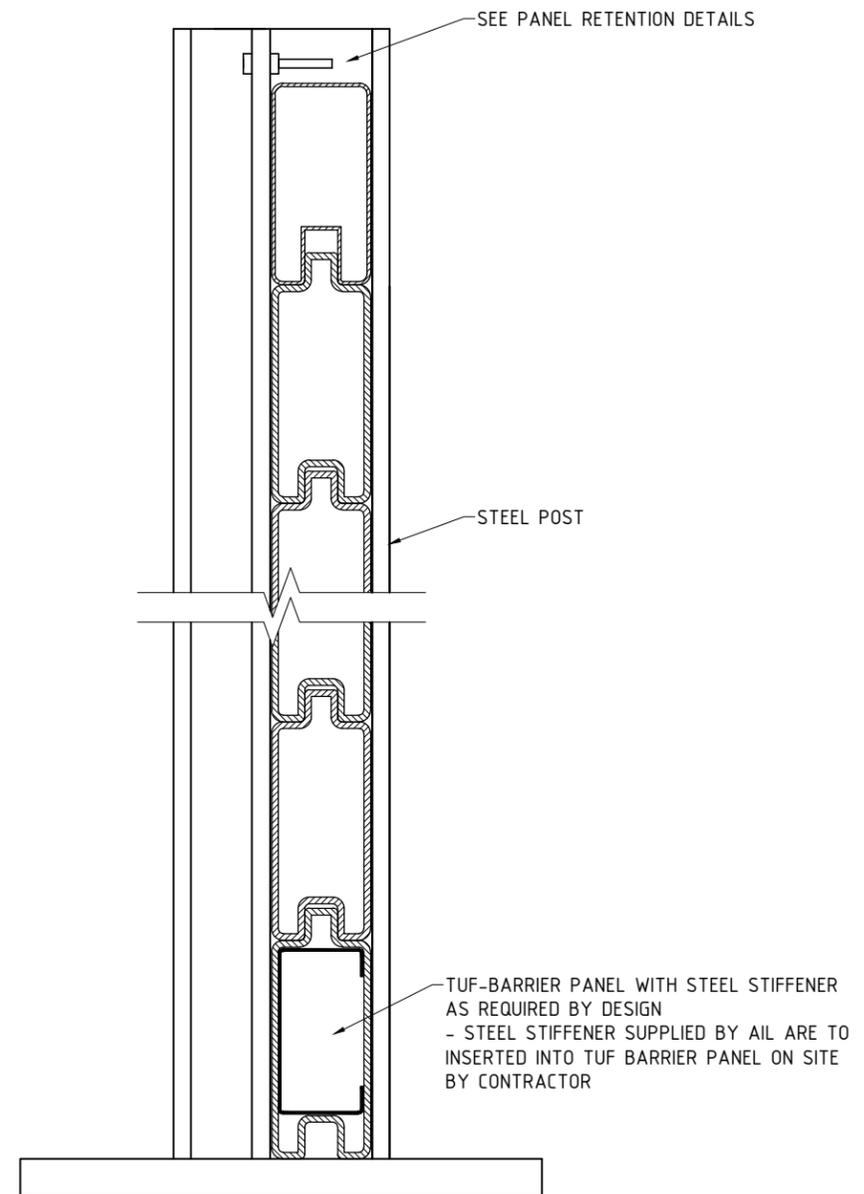

A SECTION - TYPICAL CROSS SECTION
 SCALE: N.T.S.


REV NO.	DATE	BY	DESCRIPTION
1	1 DEC 2016	P.S.	GENERAL REVISIONS
0	30 NOV 12	R.E.	ISSUED AS STANDARD



CALL TOLL FREE IN NORTH AMERICA
 1-866-231-7867
 www.ailsoundwalls.com www.ail.ca

SOUNDWALLS - STANDARD DRAWING
 ASSEMBLY DETAILS
 TYPICAL ELEVATION DETAILS

DESIGNED	-	-	BRANCH P.O.	CUSTOMER REF.
DES. CHK	-	-	-	-
DRAWN BY	R.E.	23 OCT 12	PROJECT NUMBER	STD DRAWING
DWG. CHK	P.A.S.	30 NOV 12	DWG. NO.	SW-300
			REV. NO.	1

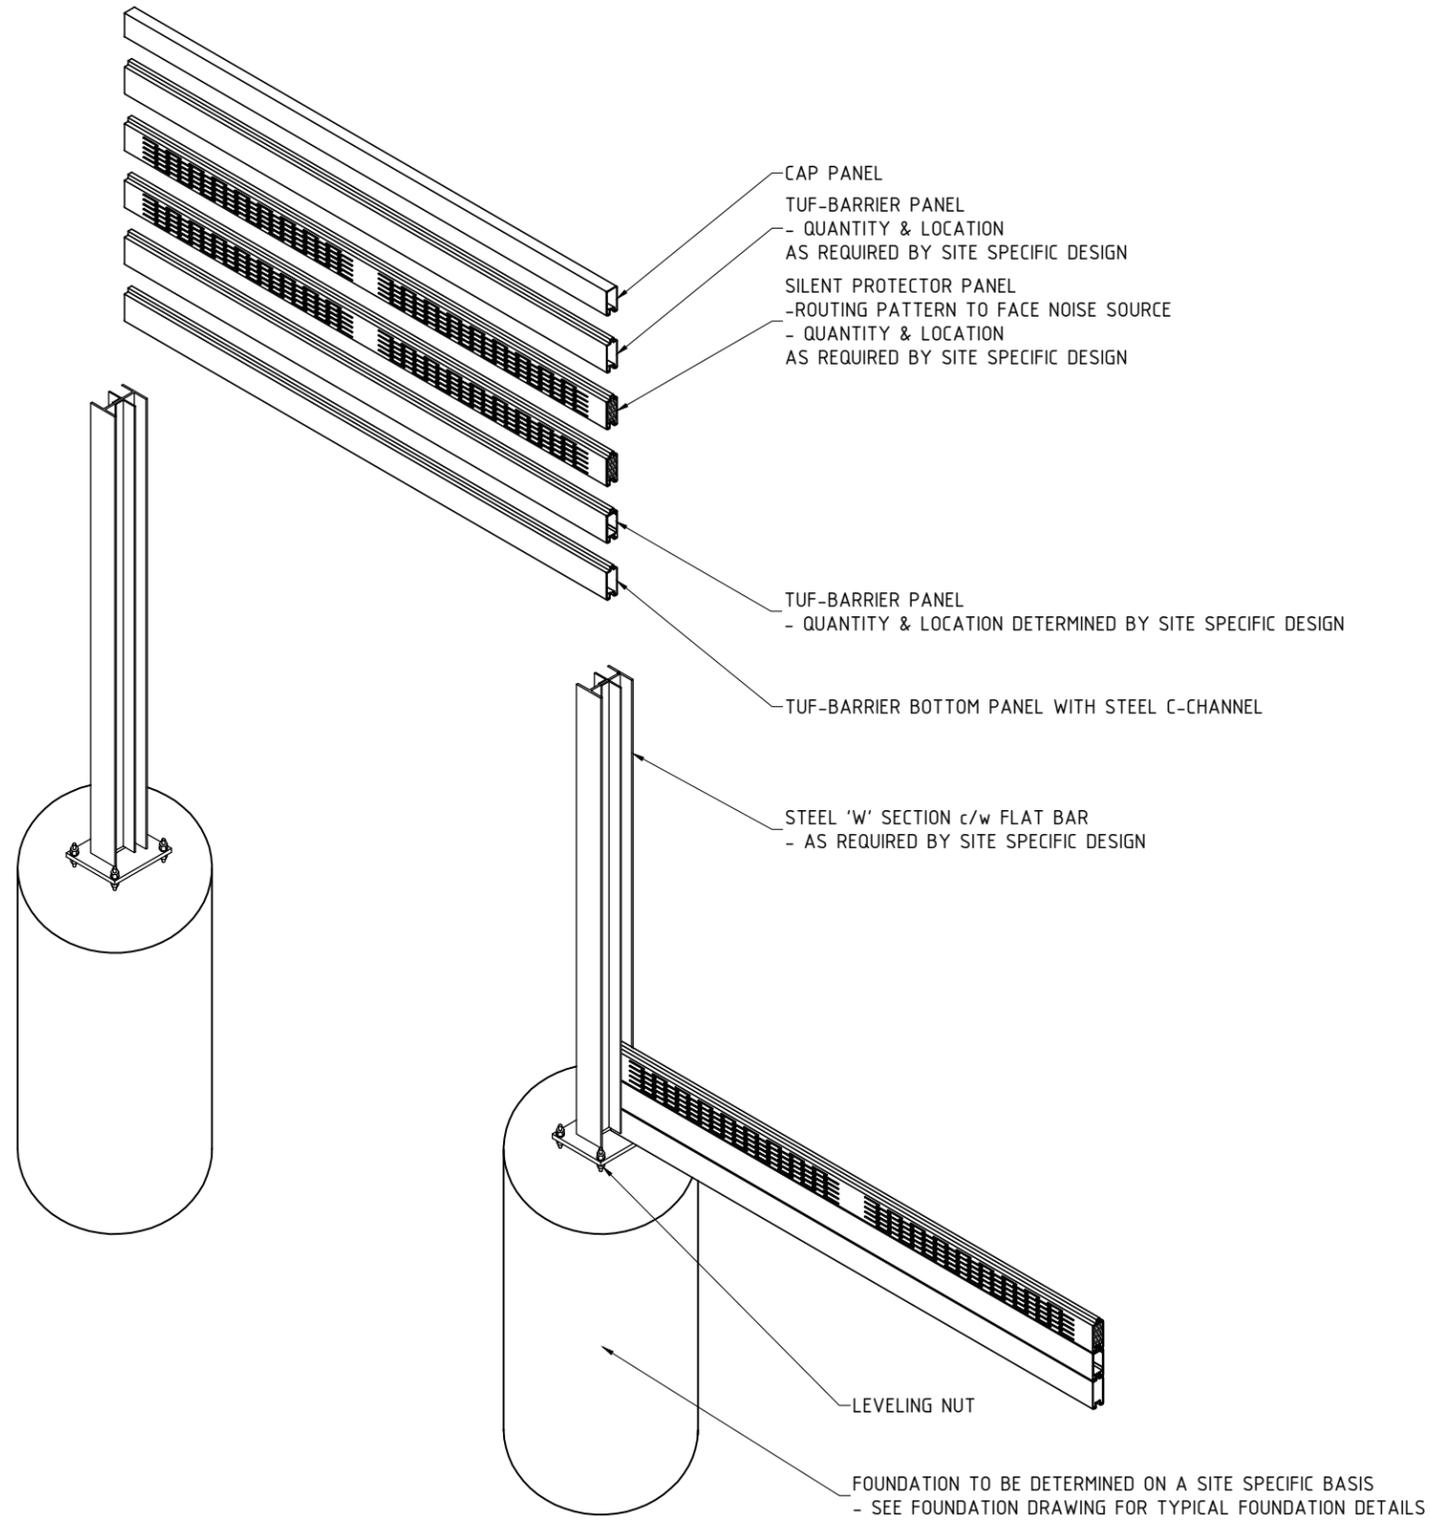

TYPICAL ASSEMBLY ISOMETRIC DETAIL

SCALE: N.T.S.

REV NO.	DATE	BY	DESCRIPTION
1	1 DEC 16	P.S.	GENERAL REVISIONS
0	30 NOV 12	R.E.	ISSUED AS STANDARD




CALL TOLL FREE IN NORTH AMERICA
1-866-231-7867
www.ailsoundwalls.com www.ail.ca


SOUNDWALLS - STANDARD DRAWING
ASSEMBLY DETAILS
TYPICAL ASSEMBLY ISOMETRIC

DESIGNED	-	-	BRANCH P.O.	CUSTOMER REF.
DES. CHK	-	-	-	-
DRAWN BY	R.E.	23 OCT 12	PROJECT NUMBER	STD DRAWING
DWG. CHK	P.A.S	30 NOV 12	DWG. NO.	SW-310
			REV.	1

NOTES:
 1. DIMENSIONS ARE IN MILLIMETRES [INCHES]

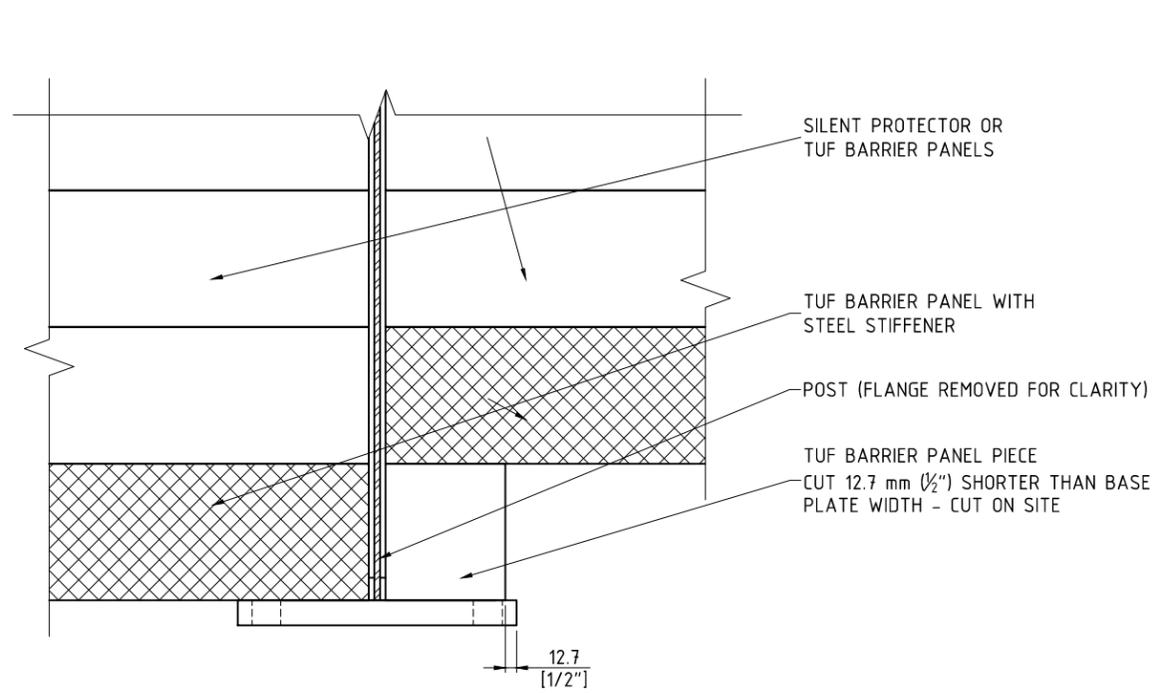

TYPICAL STEPPED DETAIL - TYPICAL FOR GROUND MOUNTED POSTS
 SCALE: N.T.S.

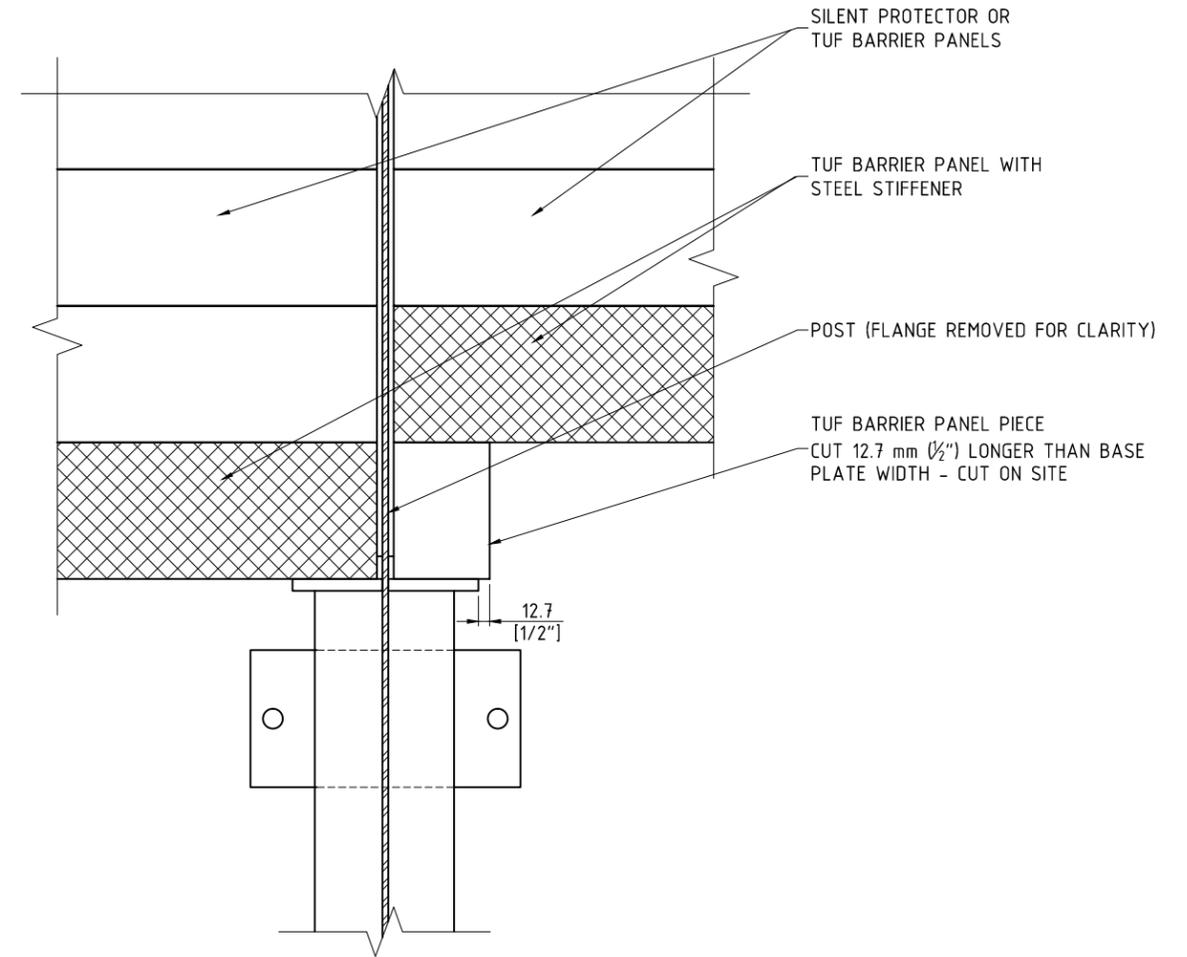

TYPICAL STEPPED DETAIL - TYPICAL FOR STRUCTURE MOUNTED POSTS
 SCALE: N.T.S.


REV NO.	DATE	BY	DESCRIPTION
0	30 NOV 12	R.E.	ISSUED AS STANDARD




CALL TOLL FREE IN NORTH AMERICA
 1-866-231-7867
 www.ailsoundwalls.com www.ail.ca

SOUNDWALLS - STANDARD DRAWING
 ASSEMBLY DETAILS
 FOUNDATION STEPPING DETAILS
 - TYP. FOR GROUND & STRUCTURE MOUNTED POSTS

DESIGNED - -	BRANCH P.O. -	CUSTOMER REF. -
DES. CHK - -		
DRAWN BY R.E. 23 OCT 12	PROJECT NUMBER	DWG. NO. SW-320
DWG. CHK P.A.S. 30 NOV 12		REV. 0

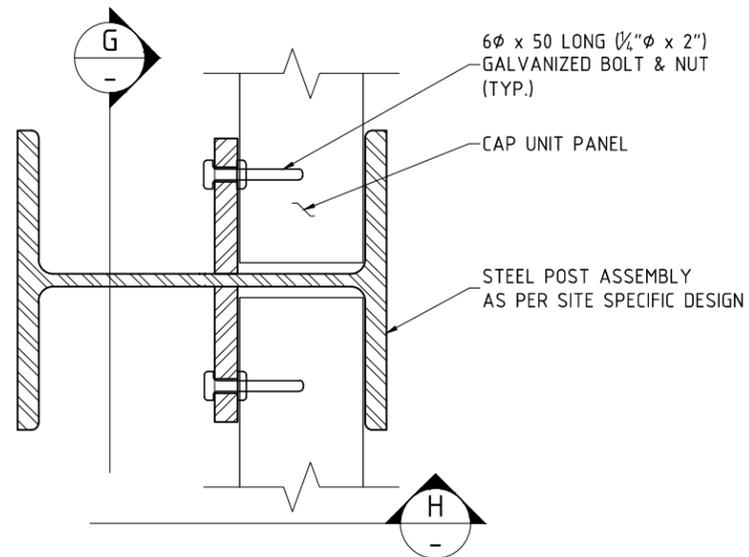


PANEL RETENTION DETAIL - PLAN VIEW
SCALE: N.T.S.

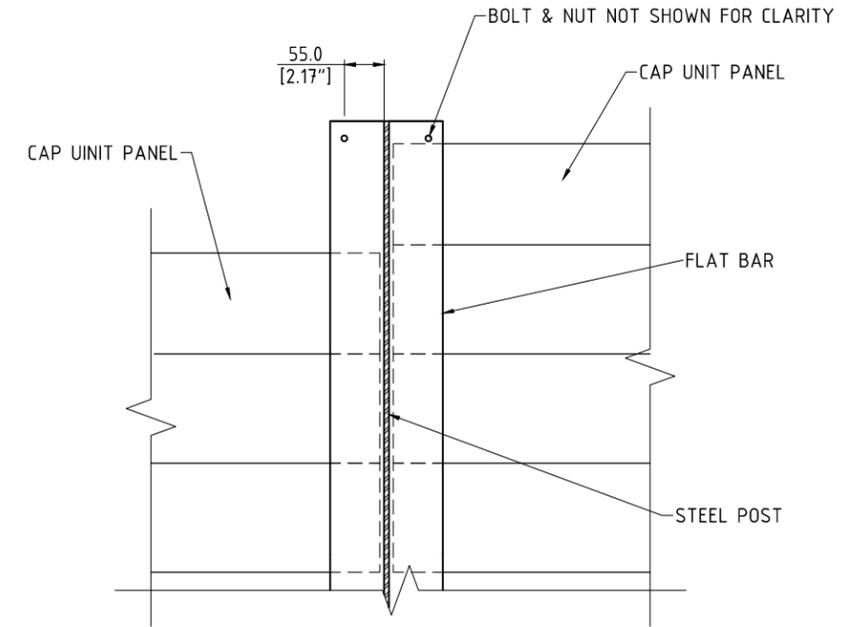

NOTES:
USE THE HOLE ABOVE TOP PANEL FOR PANEL RETENTION ASSEMBLY - IN SOME CASES AN ADDITIONAL HOLE WILL NEED TO BE FIELD DRILLED - ANY PORTION OF STEEL LEFT BARE SHALL BE TREATED WITH TWO COATS OF ZINC RICH PAINT CONFORMING TO CGSB-1-GP-181 - SEE INSTALLATION NOTES

G CROSS SECTION
SCALE: N.T.S.

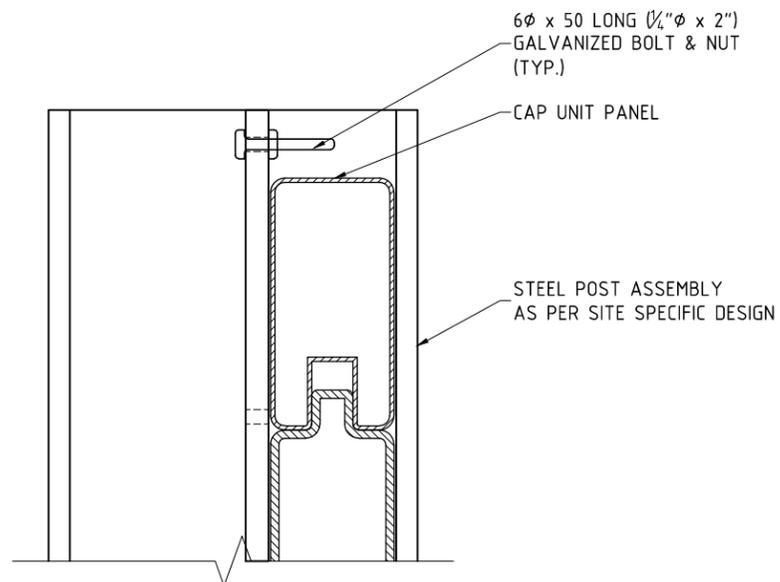

H SECTION - SIDE VIEW
SCALE: N.T.S.


REV NO.	DATE	BY	DESCRIPTION
1	1 DEC 16	P.S.	GENERAL REVISIONS
0	30 NOV 12	R.E.	ISSUED AS STANDARD




CALL TOLL FREE IN NORTH AMERICA
1-866-231-7867
www.ailsoundwalls.com www.ail.ca

SOUNDWALLS - STANDARD DRAWING
ASSEMBLY DETAILS
PANEL RETENTION DETAILS

DESIGNED	-	-	BRANCH P.O.	CUSTOMER REF.
DES. CHK	-	-	-	-
DRAWN BY	R.E.	23 OCT 12	PROJECT NUMBER	STD DRAWING
DWG. CHK	P.A.S.	30 NOV 12	DWG. NO.	SW-330
			REV. NO.	1

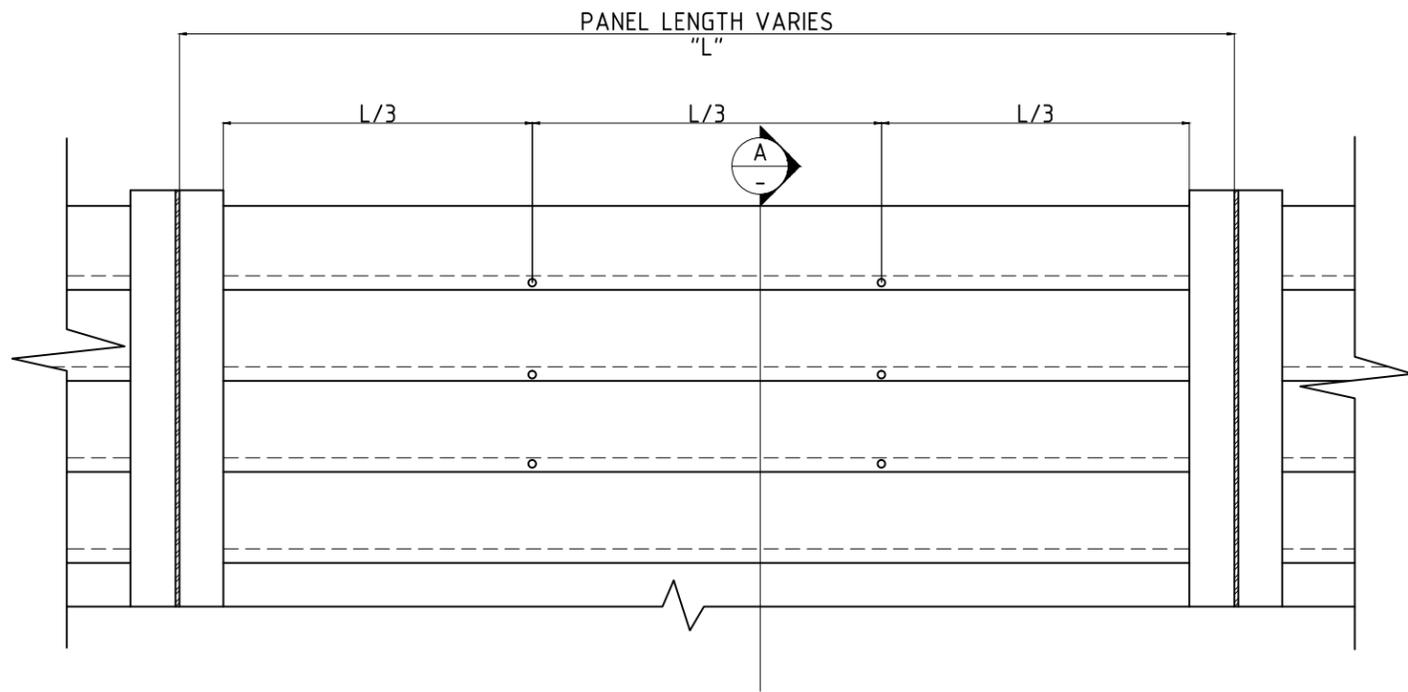

1 PANEL RETENTION- ELEVATION
SW-331 SCALE N.T.S.

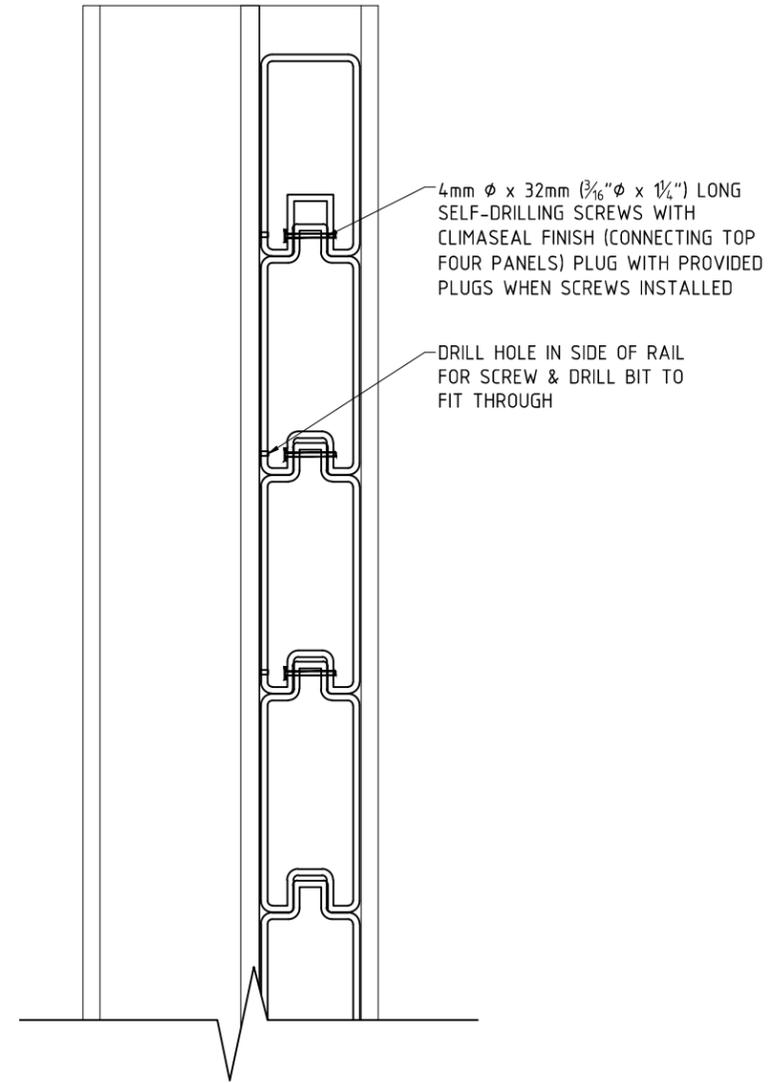

A SECTION - TYPICAL CROSS SECTION
SW-331 SCALE: N.T.S.

REV NO.	DATE	BY	DESCRIPTION
2	1 DEC 16	P.S.	GENERAL REVISIONS
1	12 AUG 13	CG	REISSUED AS STANDARD
0	30 NOV 12	R.E.	ISSUED AS STANDARD



CALL TOLL FREE IN NORTH AMERICA
1-866-231-7867
www.ailsoundwalls.com www.ail.ca

SOUNDWALLS - STANDARD DRAWING
ASSEMBLY DETAILS
OLD PANEL RETENTION DETAILS

DESIGNED	-	-	BRANCH P.O.	CUSTOMER REF.
DES. CHK	-	-	-	-
DRAWN BY	R.E.	23 OCT 12	PROJECT NUMBER	STD DRAWING
DWG. CHK	P.A.S.	30 NOV 12	DWG. NO.	SW-331
			REV. NO.	2