



TYPICAL GROUND MOUNTED STEEL POST DETAIL - SIDE VIEW
SCALE: N.T.S.

- NOTES:**
1. DIMENSIONS ARE IN MILLIMETRES [INCHES]
 2. X = SIZE OF WELD AS PER SITE SPECIFIC DESIGN

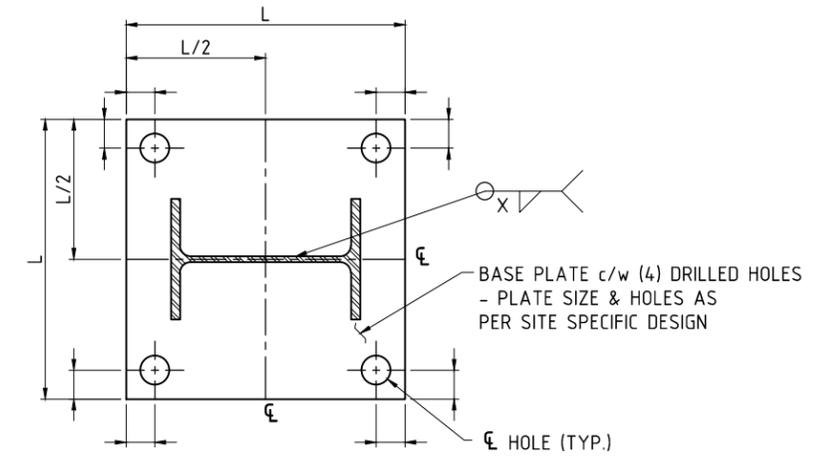

D SECTION - BASE PLATE DETAIL
SCALE: N.T.S.

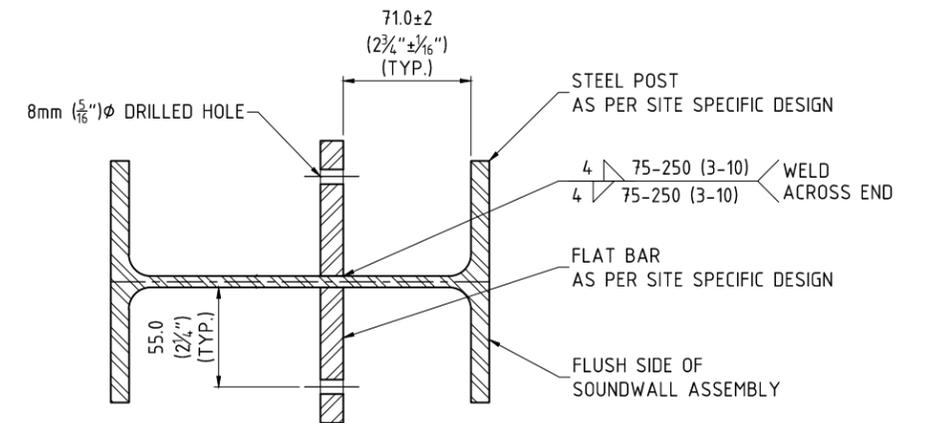

E SECTION - POST SECTION DETAIL
SCALE: N.T.S.


REV NO.	DATE	BY	DESCRIPTION
2	1 DEC 16	P.S.	GENERAL REVISIONS
1	29 SEP 15	P.S.	GENERAL REVISIONS
0	30 NOV 12	R.E.	ISSUED AS STANDARD




CALL TOLL FREE IN NORTH AMERICA
1-866-231-7867
www.ailsoundwalls.com www.ail.ca

SOUNDWALLS - STANDARD DRAWING
STEEL POST DETAILS
TYPICAL GROUND MOUNTED STEEL POST DETAIL

DESIGNED	DES. CHK	DRAWN BY	DWG. CHK	DATE	PROJECT NUMBER	BRANCH P.O.	CUSTOMER REF.
-	-	R.E.	P.A.S.	23 OCT 12	STD DRAWING	-	-
DWG. NO. SW-100						REV. 2	

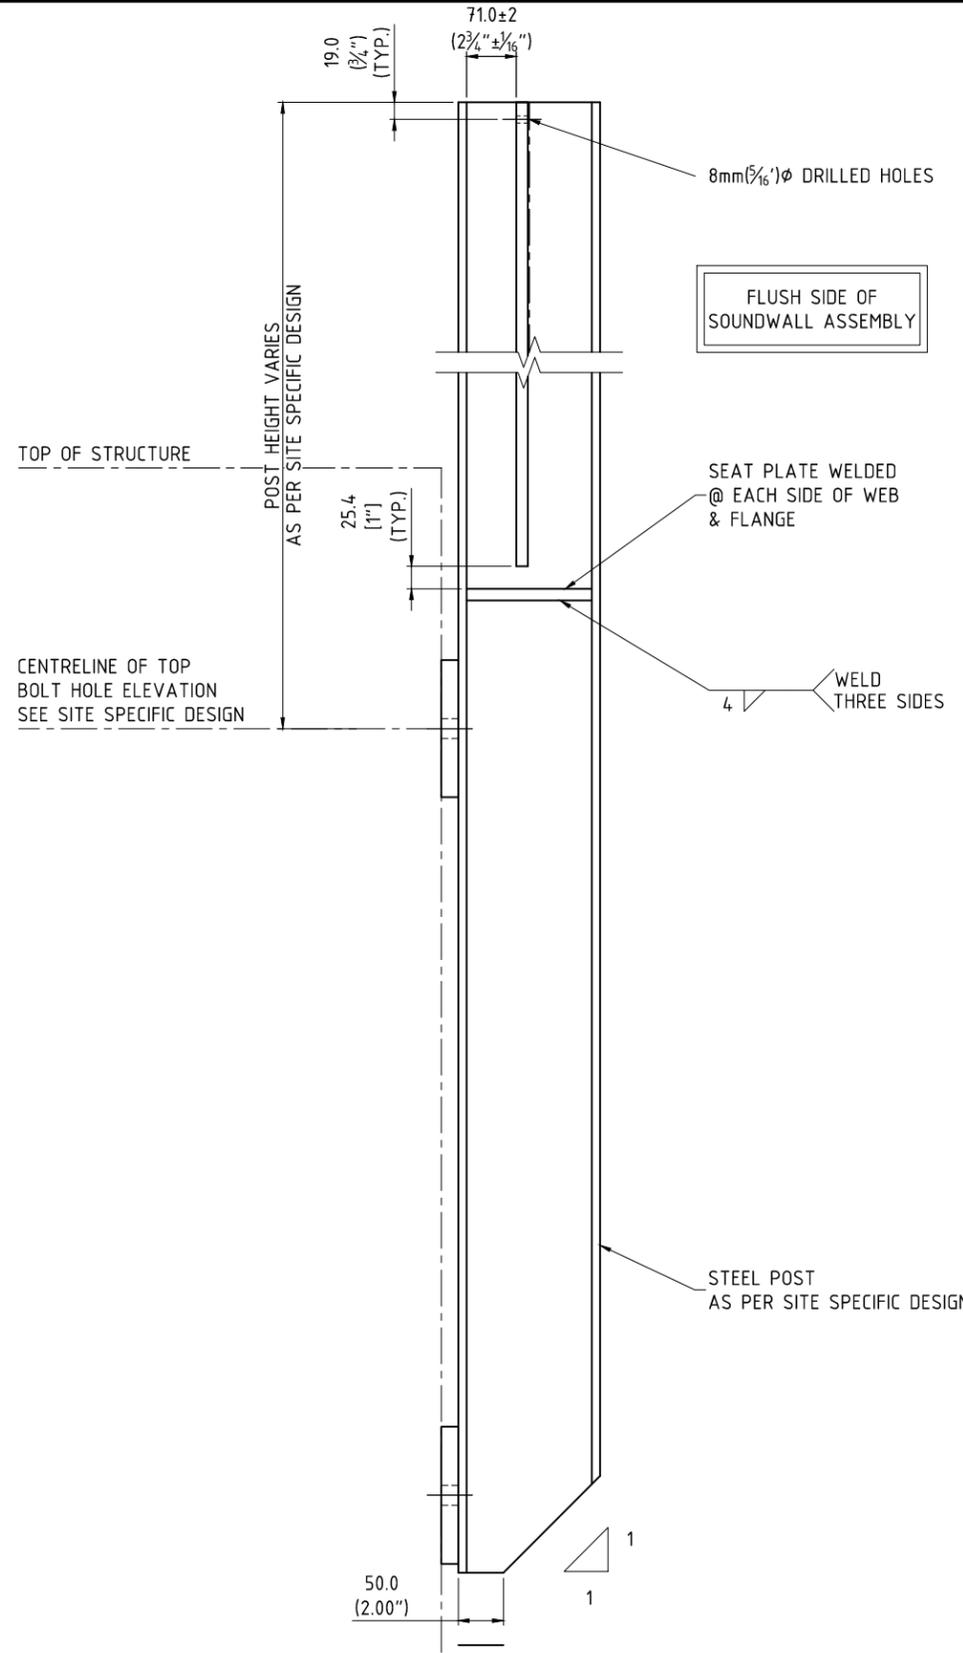

TYPICAL STRUCTURE MOUNTED STEEL POST DETAIL - SIDE VIEW
SCALE: N.T.S.

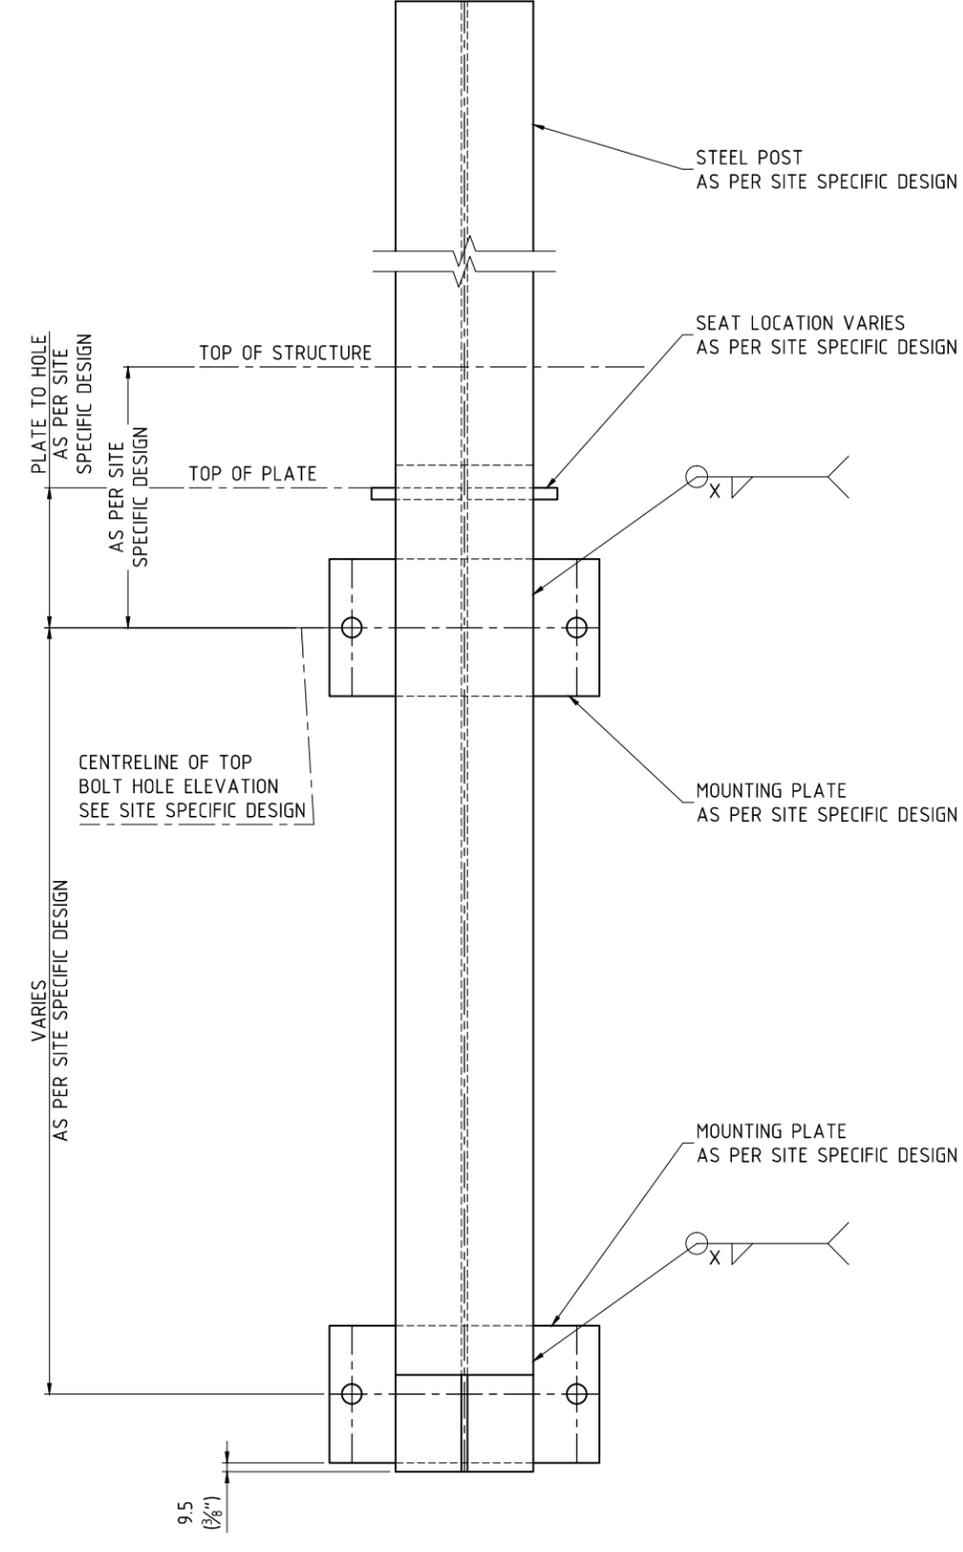

TYPICAL STRUCTURE MOUNTED STEEL POST DETAIL - FRONT VIEW
SCALE: N.T.S.

- NOTES:**
1. DIMENSIONS ARE IN MILLIMETRES (INCHES)
 2. X = SIZE OF WELD AS PER SITE SPECIFIC DESIGN


REV NO.	DATE	BY	DESCRIPTION
2	1 DEC 16	P.S.	GENERAL REVISIONS
1	29 SEP 15	P.S.	GENERAL REVISIONS
0	30 NOV 12	R.E.	ISSUED AS STANDARD

AIL SOUNDWALLS
 CALL TOLL FREE IN NORTH AMERICA
 1-866-231-7867
 www.ailsoundwalls.com www.ail.ca


SOUNDWALLS - STANDARD DRAWING
 STEEL POST DETAILS
 TYPICAL STRUCTURE MOUNTED STEEL POST DETAIL

DESIGNED -	DES. CHK -	DRAWN BY R.E.	23 OCT 12	PROJECT NUMBER	STD DRAWING	DWG. NO. SW-110	REV. 2
BRANCH P.O.		DWG. CHK P.A.S.		30 NOV 12			

NOTES:
1. DIMENSIONS ARE IN MILLIMETRES [INCHES]

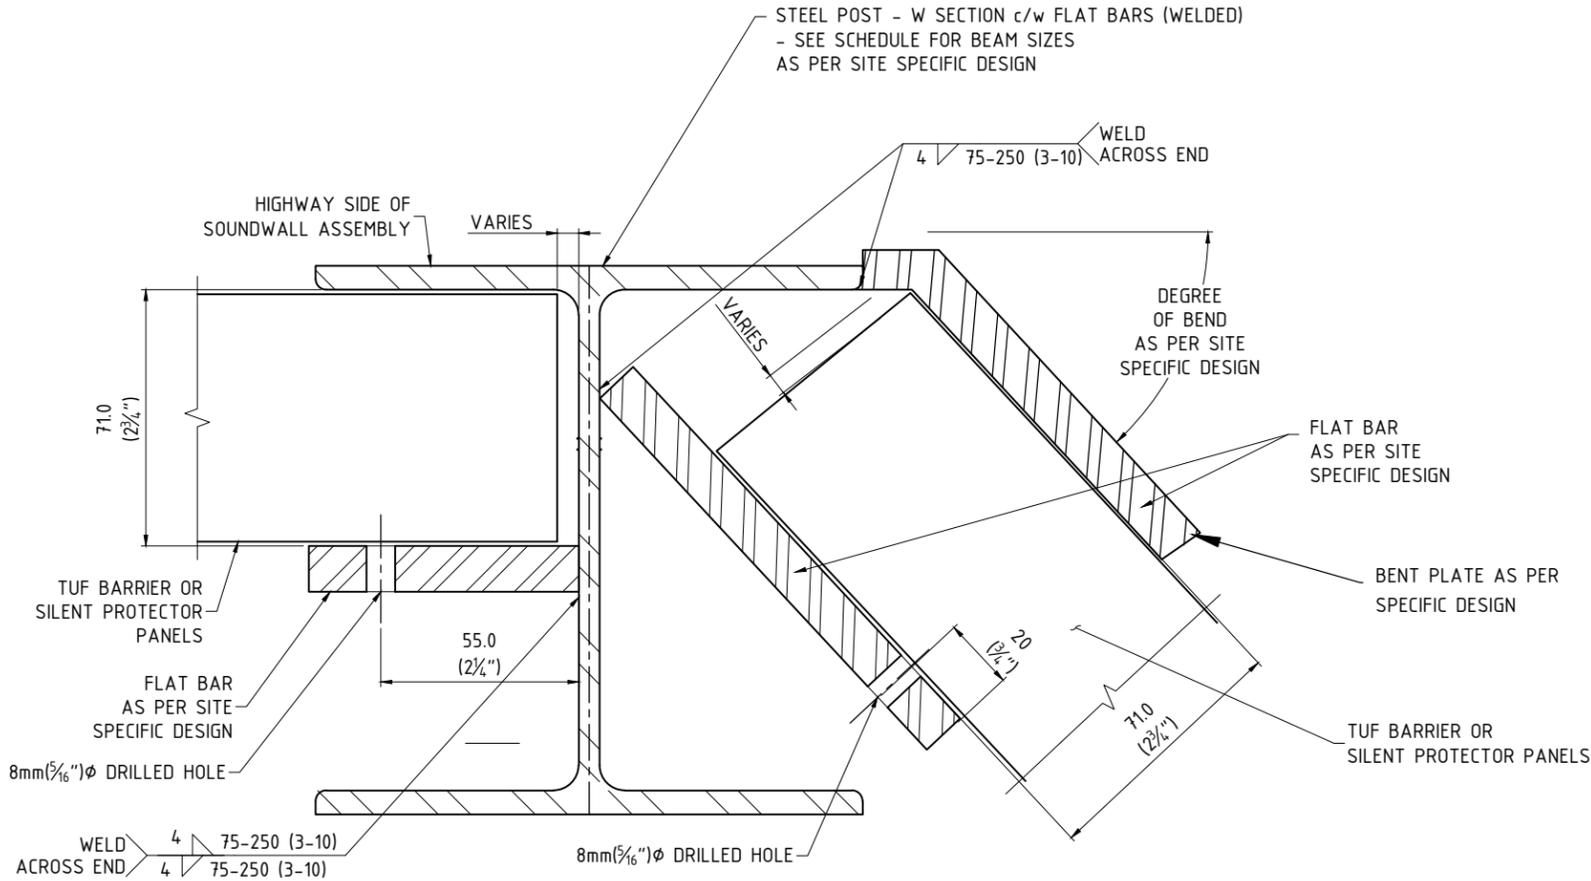

TYPICAL OUTSIDE BEND DETAIL
SCALE: N.T.S.

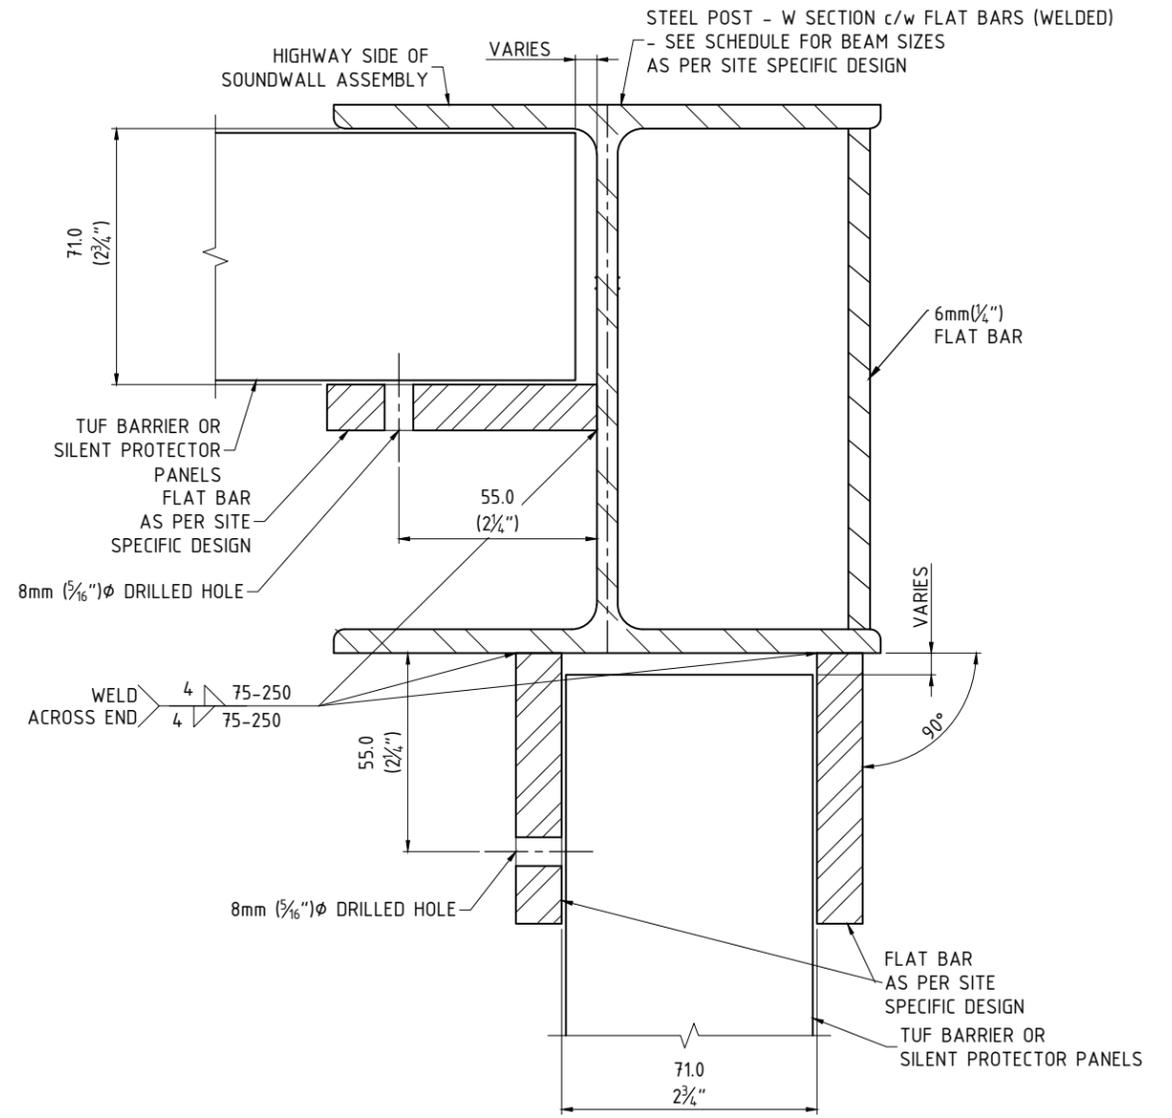

TYPICAL OUTSIDE 90° BEND DETAIL
SCALE: N.T.S.

2	1 DEC 16	P.S.	GENERAL REVISIONS
1	29 SEP 15	P.S.	GENERAL REVISIONS
0	30 NOV 12	R.E.	ISSUED AS STANDARD
REV NO.	DATE	BY	DESCRIPTION




CALL TOLL FREE IN NORTH AMERICA
1-866-231-7867
www.ailsoundwalls.com www.ail.ca


SOUNDWALLS - STANDARD DRAWING
STEEL POST DETAILS
TYPICAL OUTSIDE BEND DETAIL

DESIGNED	-	-	BRANCH P.O.	CUSTOMER REF.
DES. CHK	-	-	-	-
DRAWN BY	R.E.	23 OCT 12	PROJECT NUMBER	STD DRAWING
DWG. CHK	P.A.S	30 NOV 12	DWG. NO.	SW-120
			REV.	2

NOTES:
1. DIMENSIONS ARE IN MILLIMETRES [INCHES]

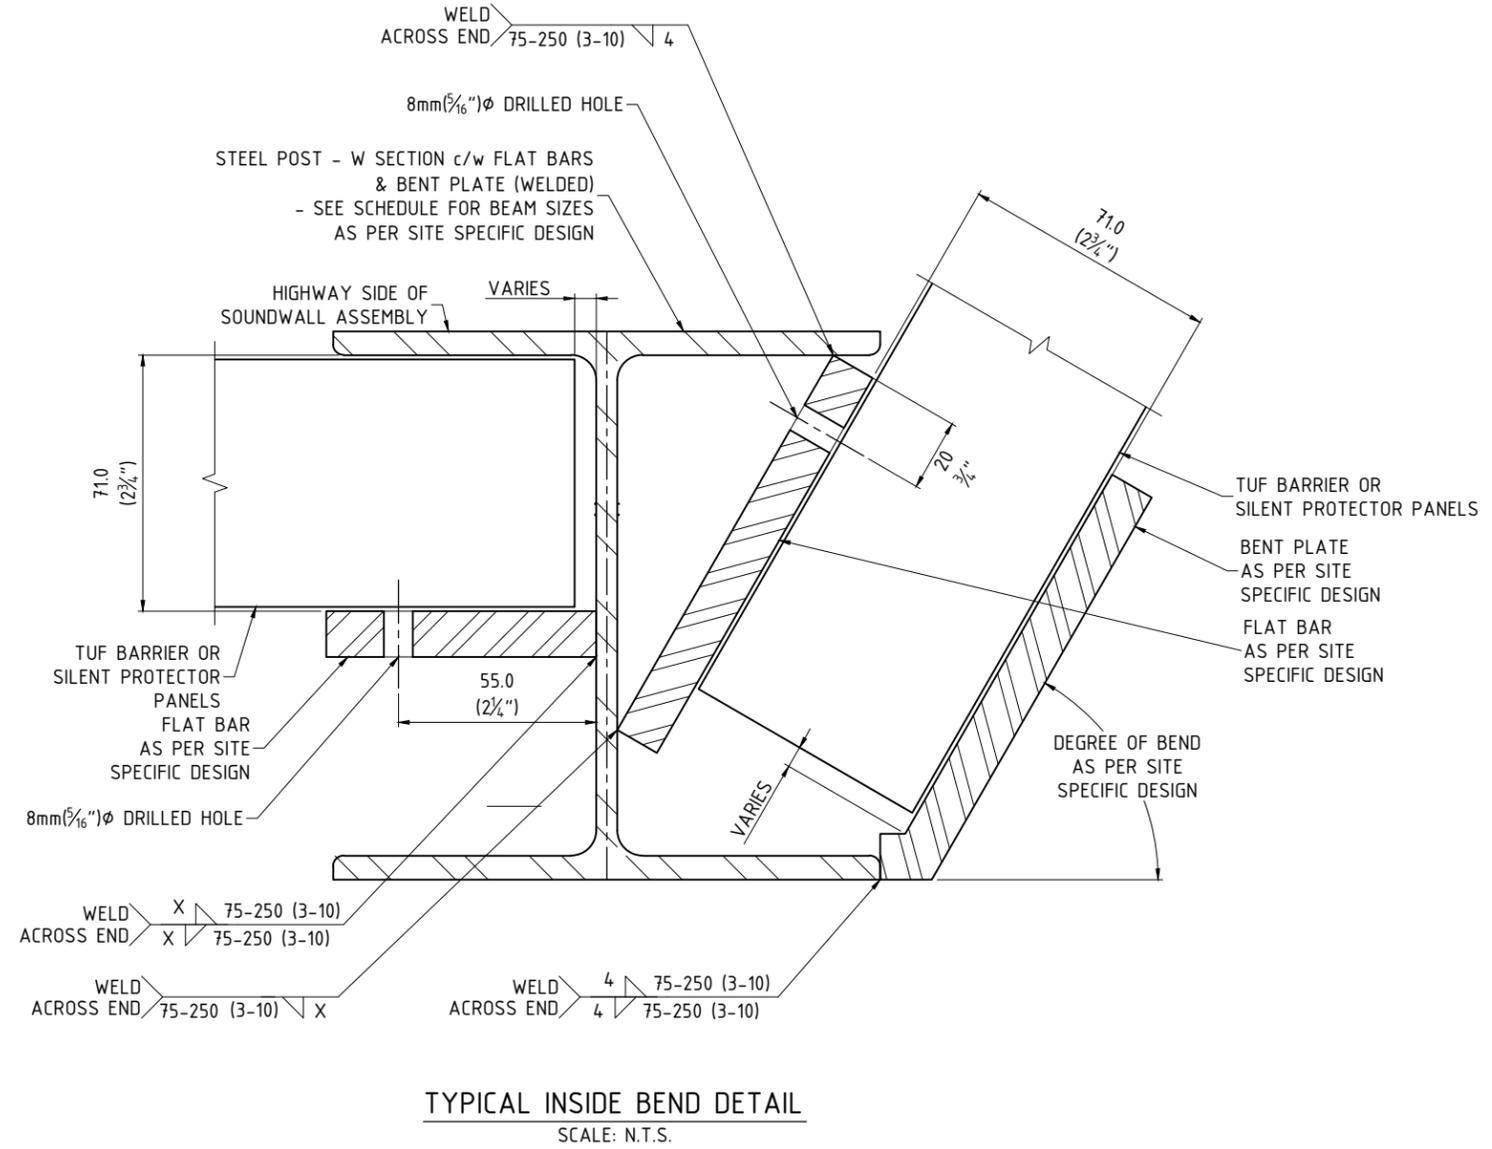

TYPICAL INSIDE BEND DETAIL
SCALE: N.T.S.

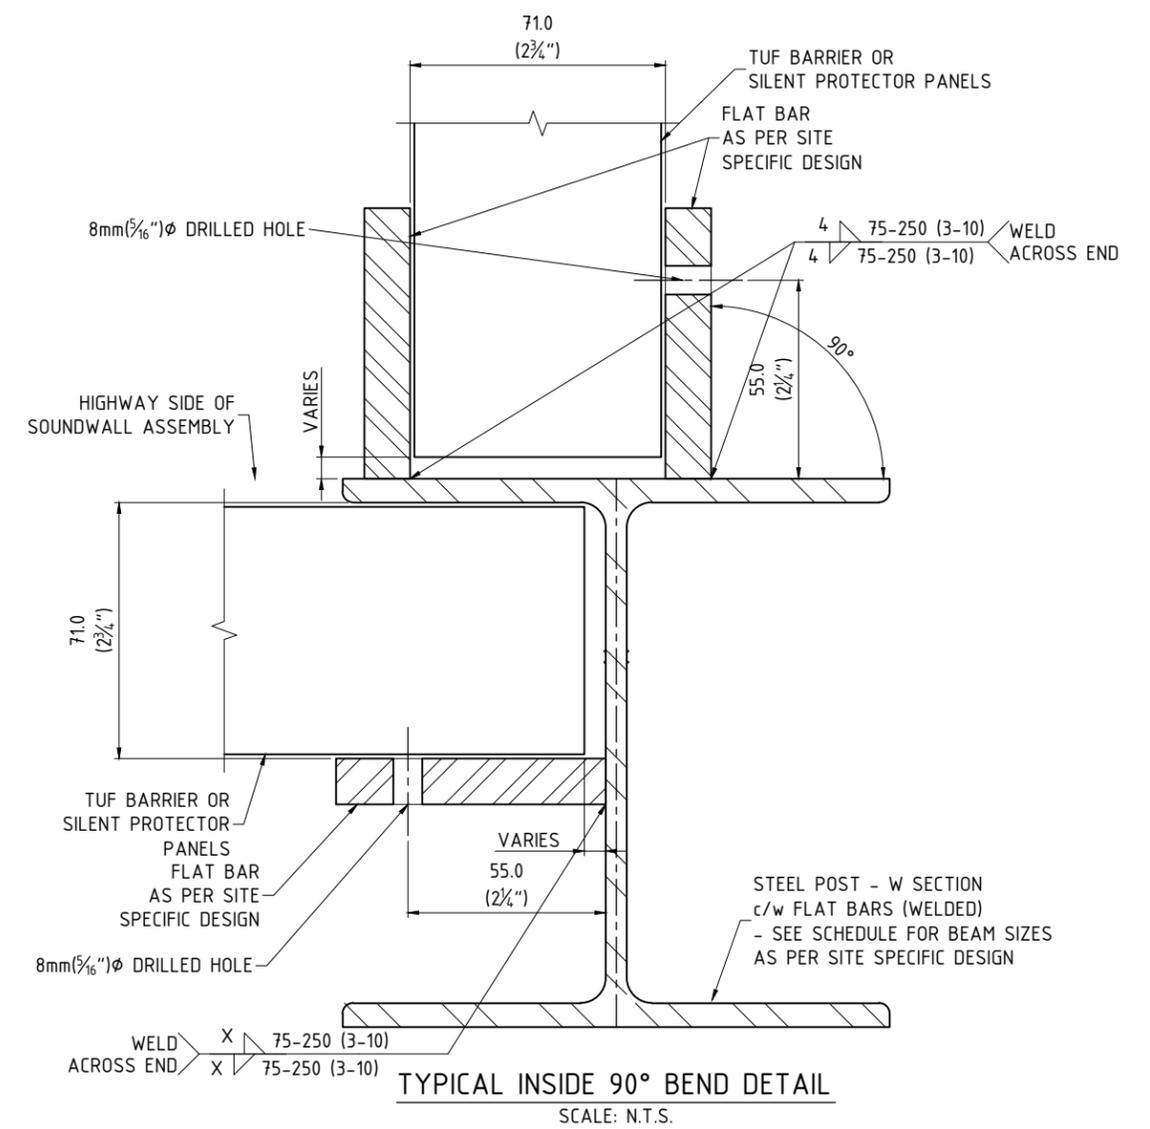

TYPICAL INSIDE 90° BEND DETAIL
SCALE: N.T.S.

2	1 DEC 16	P.S.	GENERAL REVISIONS
1	29 SEP 15	P.S.	GENERAL REVISIONS
0	30 NOV 12	R.E.	ISSUED AS STANDARD
REV NO.	DATE	BY	DESCRIPTION

AIL SOUNDWALLS
 CALL TOLL FREE IN NORTH AMERICA
 1-866-231-7867
 www.ailsoundwalls.com www.ail.ca

SOUNDWALLS - STANDARD DRAWING
 STEEL POST DETAILS
 TYPICAL INSIDE 90° BEND DETAIL

DESIGNED	-	-	BRANCH P.O.	CUSTOMER REF.
DES. CHK	-	-	-	-
DRAWN BY	R.E.	23 OCT 12	PROJECT NUMBER	STD DRAWING
DWG. CHK	P.A.S	30 NOV 12	DWG. NO.	SW-130
			REV. NO.	2