

SOUNDWALLS - STANDARD DRAWING
GENERIC ROOF CONNECTION DETAILS



TUF-BARRIER® / SILENT PROTECTOR®
SOUND WALL

TUF BARRIER and SILENT PROTECTOR panels are manufactured in accordance with
ASTM F3459 - Standard Specification for Rigid Poly Vinyl Chloride (PVC) Exterior Profiles Used for Sound Walls.

DRAWING INDEX			
DRAWING No.	DRAWING TITLE	REV.	ISSUE DATE
STD DRAWING-SW-500	COVER SHEET	1	31 JAN 24
STANDARD DRAWINGS			
STD DRAWING-SW-510	GENERIC ROOF CONNECTION DETAIL - BETWEEN OPEN WEB STEEL JOISTS - OPTION # 1	1	31 JAN 24
STD DRAWING-SW-520	GENERIC ROOF CONNECTION DETAIL - ROOF CONNECTION DETAIL AT W BEAM - OPTION #1	1	31 JAN 24
STD DRAWING-SW-530	GENERIC ROOF CONNECTION DETAIL - ROOF CONNECTION DETAIL AT W BEAM - OPTION #2	1	31 JAN 24
STD DRAWING-SW-540	GENERIC ROOF CONNECTION DETAIL - ROOF CONNECTION DETAIL AT COMPOSITE ROOF DECK	1	31 JAN 24
STD DRAWING-SW-550	GENERIC ROOF CONNECTION DETAIL - ROOF CONNECTION DETAIL AT CONCRETE ROOF DECK	1	31 JAN 24
STD DRAWING-SW-560	GENERIC ROOF CONNECTION DETAIL - ROOF CONNECTION DETAIL PARALLEL TO OPEN WEB STEEL JOIST	1	31 JAN 24
STD DRAWING-SW-570	GENERIC ROOF CONNECTION DETAIL - ROOF CONNECTION DETAIL PERPENDICULAR TO OPEN WEB STEEL JOIST	1	31 JAN 24
STD DRAWING-SW-580	GENERIC ROOF CONNECTION DETAIL - ROOF CONNECTION DETAIL AT PRECAST CONCRETE DECK	1	31 JAN 24

AIL and TUF BARRIER_OR SILENT PROTECTOR are registered trademarks belonging to AIL INTERNATIONAL INC.

1	31 JAN 24	BW	GENERAL REVISIONS
0	06 MAR 13	CG	ISSUED AS STANDARD
REV NO.	DATE	BY	DESCRIPTION




SOUNDWALLS

CALL TOLL FREE IN NORTH AMERICA
1-866-231-7867
www.ailsoundwalls.com www.ail.ca

SOUNDWALLS - STANDARD DRAWING
GENERIC ROOF CONNECTION DETAILS
COVER SHEET

DESIGNED	-	-	BRANCH P.O. -	CUSTOMER REF.		
DES. CHK	-	-		-		
DRAWN BY	-	-	PROJECT NUMBER	STD DRAWING	DWG NO. SW-500	REV. 1
DWG. CHK	-	-				

NOTES:
1. DIMENSIONS ARE IN MILLIMETRES [INCHES]

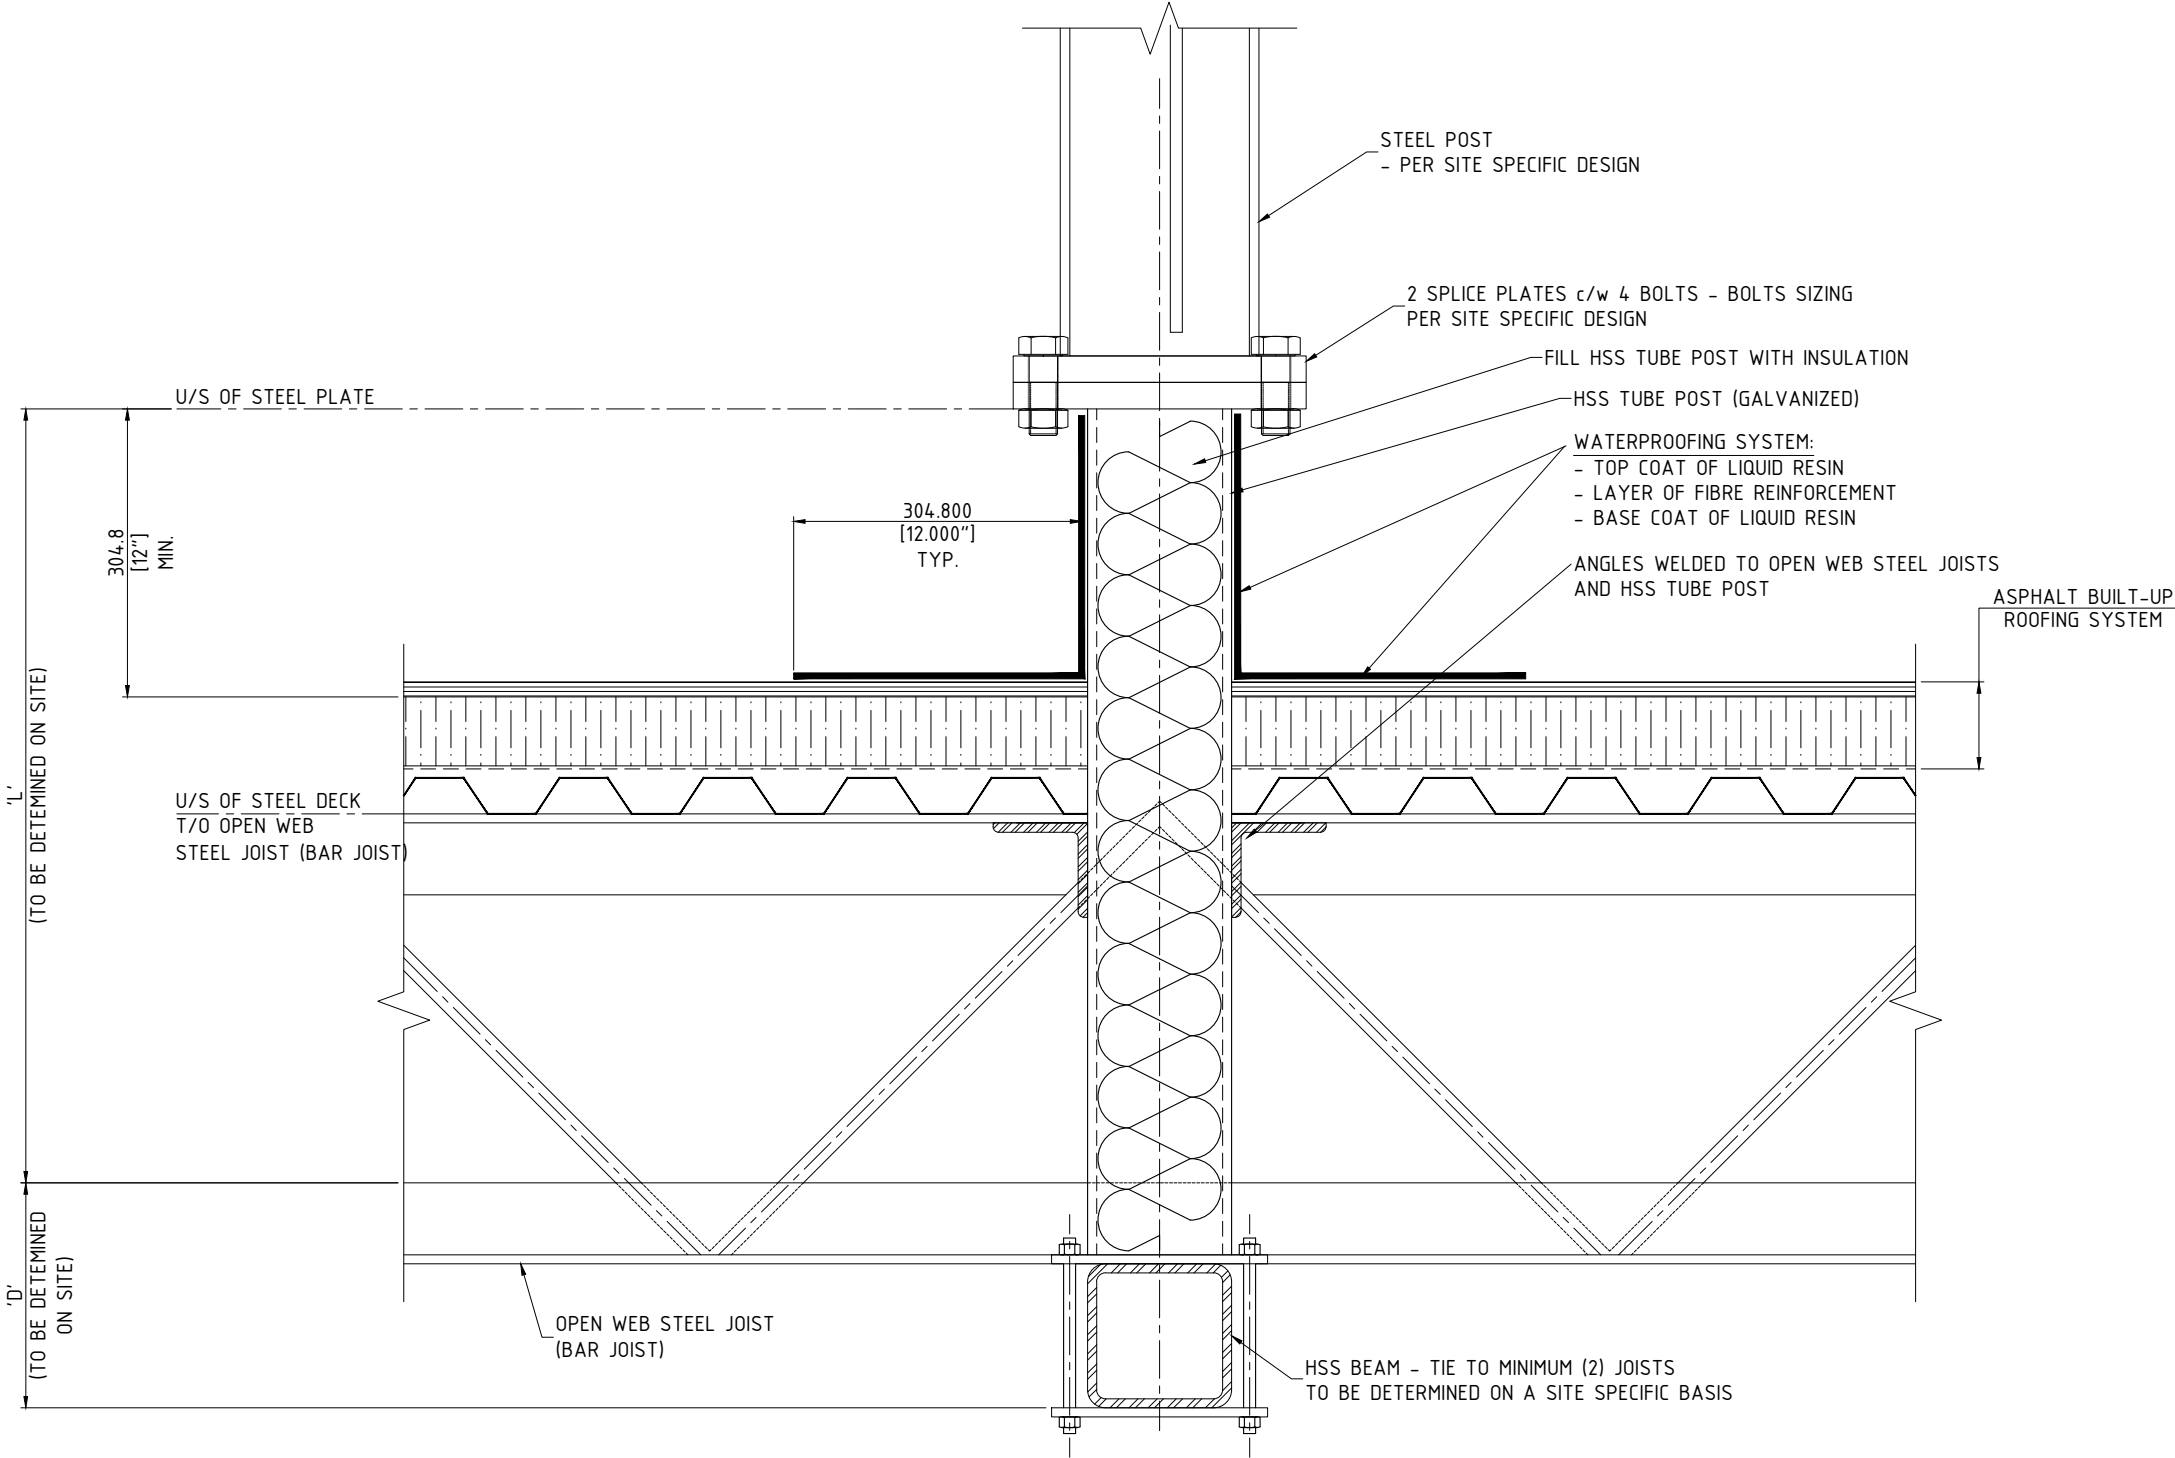

January 31, 2024 9:32:32 AM

REV NO.	DATE	BY	DESCRIPTION
1	31 JAN 24	BW	GENERAL REVISIONS
0	06 MAR 13	CG	ISSUED AS STANDARD




CALL TOLL FREE IN NORTH AMERICA
1-866-231-7867
www.ailsoundwalls.com www.ail.ca

SOUNDWALLS - STANDARD DRAWING
GENERIC ROOF CONNECTION DETAILS
- BETWEEN OPEN WEB STEEL JOISTS - OPTION # 1

DESIGNED	-	-	BRANCH P.O.	CUSTOMER REF.
DES. CHK	-	-	-	-
DRAWN BY	-	-	PROJECT	DWG NO.
DWG. CHK	-	-	NUMBER	SW-510
			STD DRAWING	REV. 1

NOTES:
1. DIMENSIONS ARE IN MILLIMETRES [INCHES]

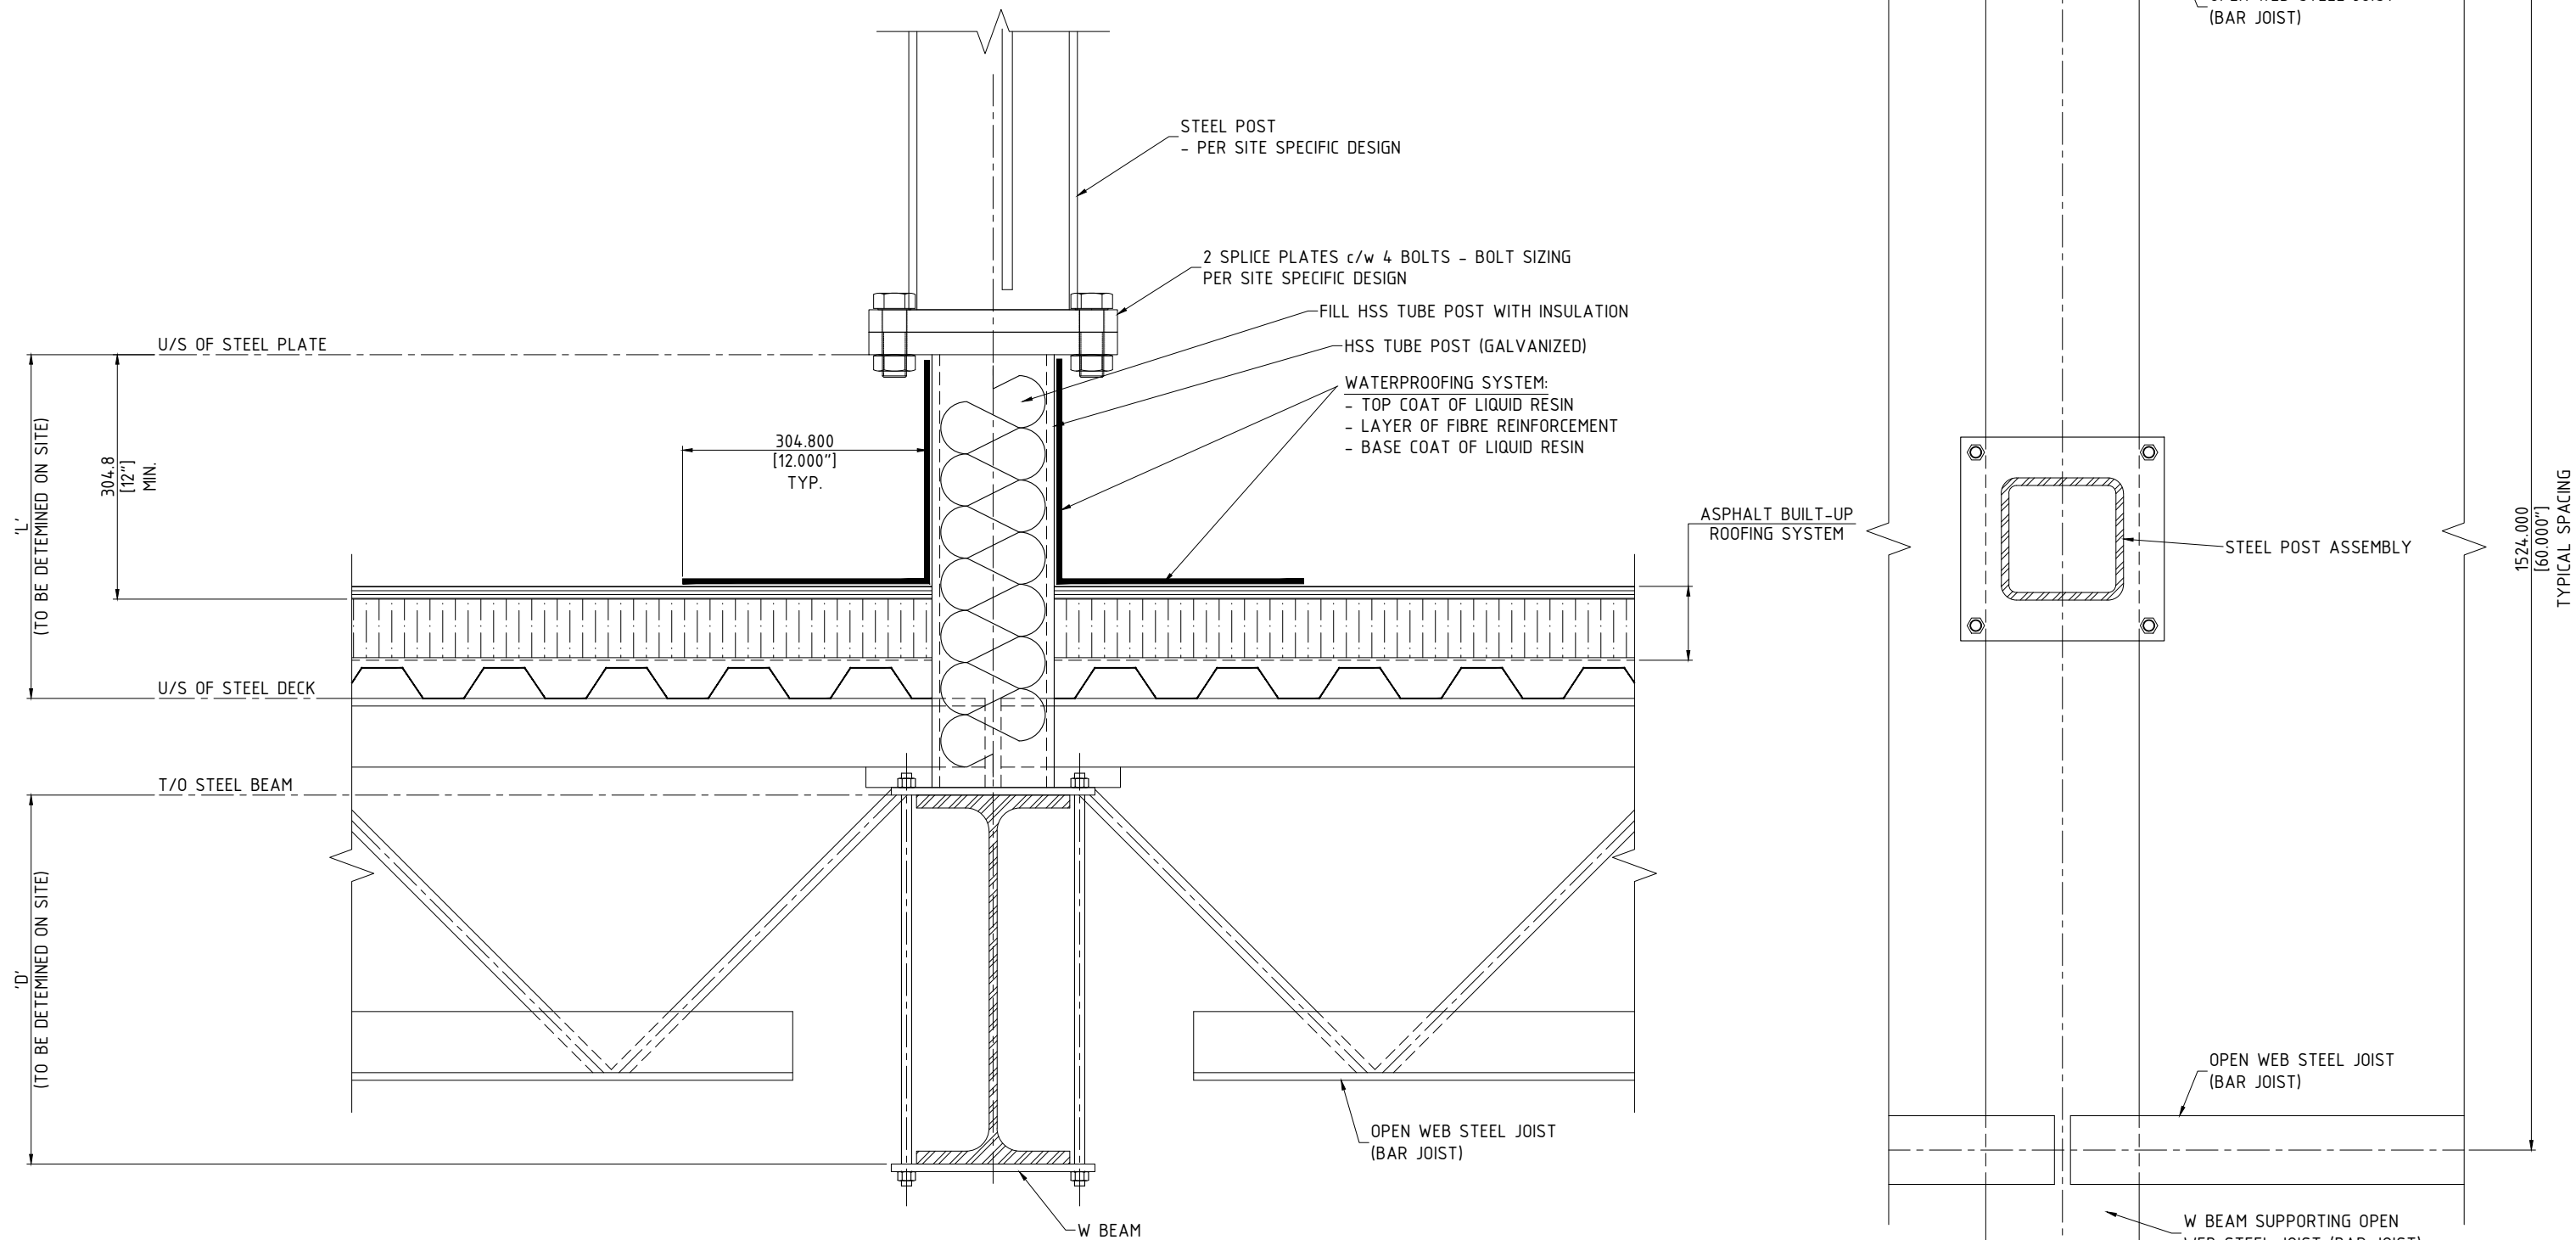

ROOF CONNECTION DETAIL AT W BEAM - OPTION #1
SCALE: N.T.S.

PLAN VIEW
SCALE: N.T.S.

1	31 JAN 24	BW	GENERAL REVISIONS
0	06 MAR 13	CG	ISSUED AS STANDARD
REV NO.	DATE	BY	DESCRIPTION



CALL TOLL FREE IN NORTH AMERICA
1-866-231-7867
www.ailsoundwalls.com www.ail.ca

SOUNDWALLS - STANDARD DRAWING
GENERIC ROOF CONNECTION DETAILS
- ROOF CONNECTION DETAIL AT W BEAM - OPTION #1

DESIGNED	-	-	BRANCH P.O.	CUSTOMER REF.
DES. CHK	-	-	-	-
DRAWN BY	-	-	PROJECT	DWG
DWG. CHK	-	-	NUMBER	NO.
STD DRAWING				SWS-520
				REV. 1


1. DIMENSIONS ARE IN MILLIMETRES [INCHES]



DESIGNED	-	-	BRANCH P.O. -	CUSTOMER REF.			
DES. CHK	-	-		-			
DRAWN BY	-	-	PROJECT NUMBER	STD DRAWING	DWG NO.	SW-530	REV.
DWG. CHK	-	-					1

January 31, 2024 9:32:32 AM

NOTES:
1. DIMENSIONS ARE IN MILLIMETRES [INCHES]

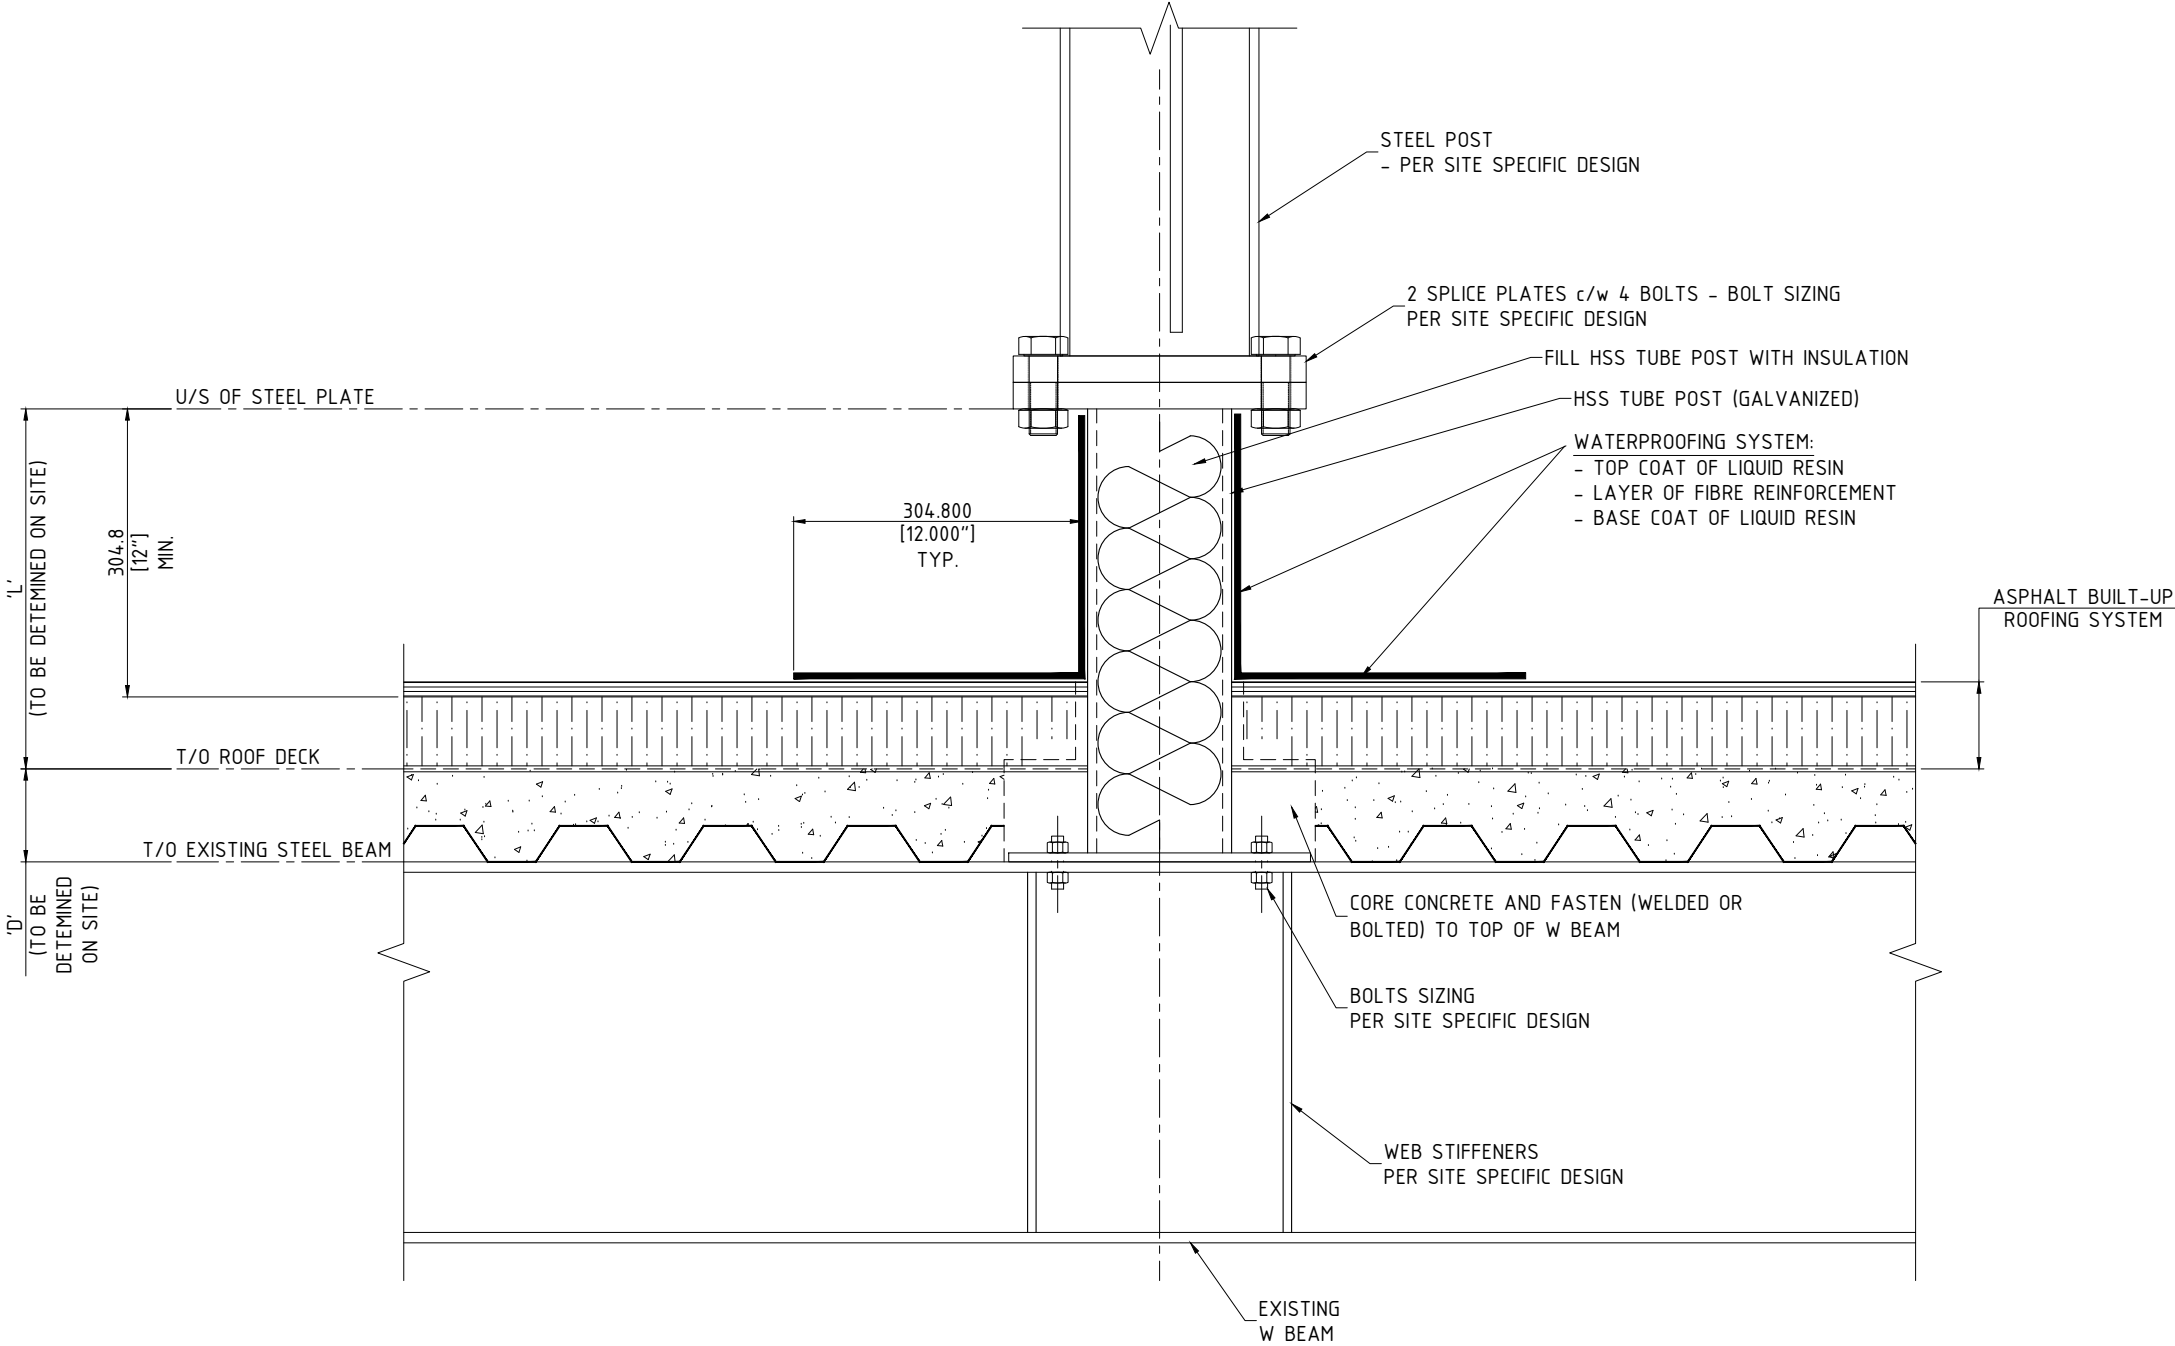

ROOF CONNECTION DETAIL AT COMPOSITE ROOF DECK
SCALE: N.T.S.

January 31, 2024 9:32:32 AM

REV NO.	DATE	BY	DESCRIPTION
1	31 JAN 24	BW	GENERAL REVISIONS
0	06 MAR 13	CG	ISSUED AS STANDARD




CALL TOLL FREE IN NORTH AMERICA
1-866-231-7867
www.ailsoundwalls.com www.ail.ca

SOUNDWALLS - STANDARD DRAWING
GENERIC ROOF CONNECTION DETAILS
- ROOF CONNECTION DETAIL AT COMPOSITE ROOF DECK

DESIGNED	-	-	BRANCH P.O.	CUSTOMER REF.
DES. CHK	-	-	-	-
DRAWN BY	-	-	PROJECT	DWG NO.
DWG. CHK	-	-	NUMBER	SW-540
			STD DRAWING	REV. 1

NOTES:
1. DIMENSIONS ARE IN MILLIMETRES [INCHES]

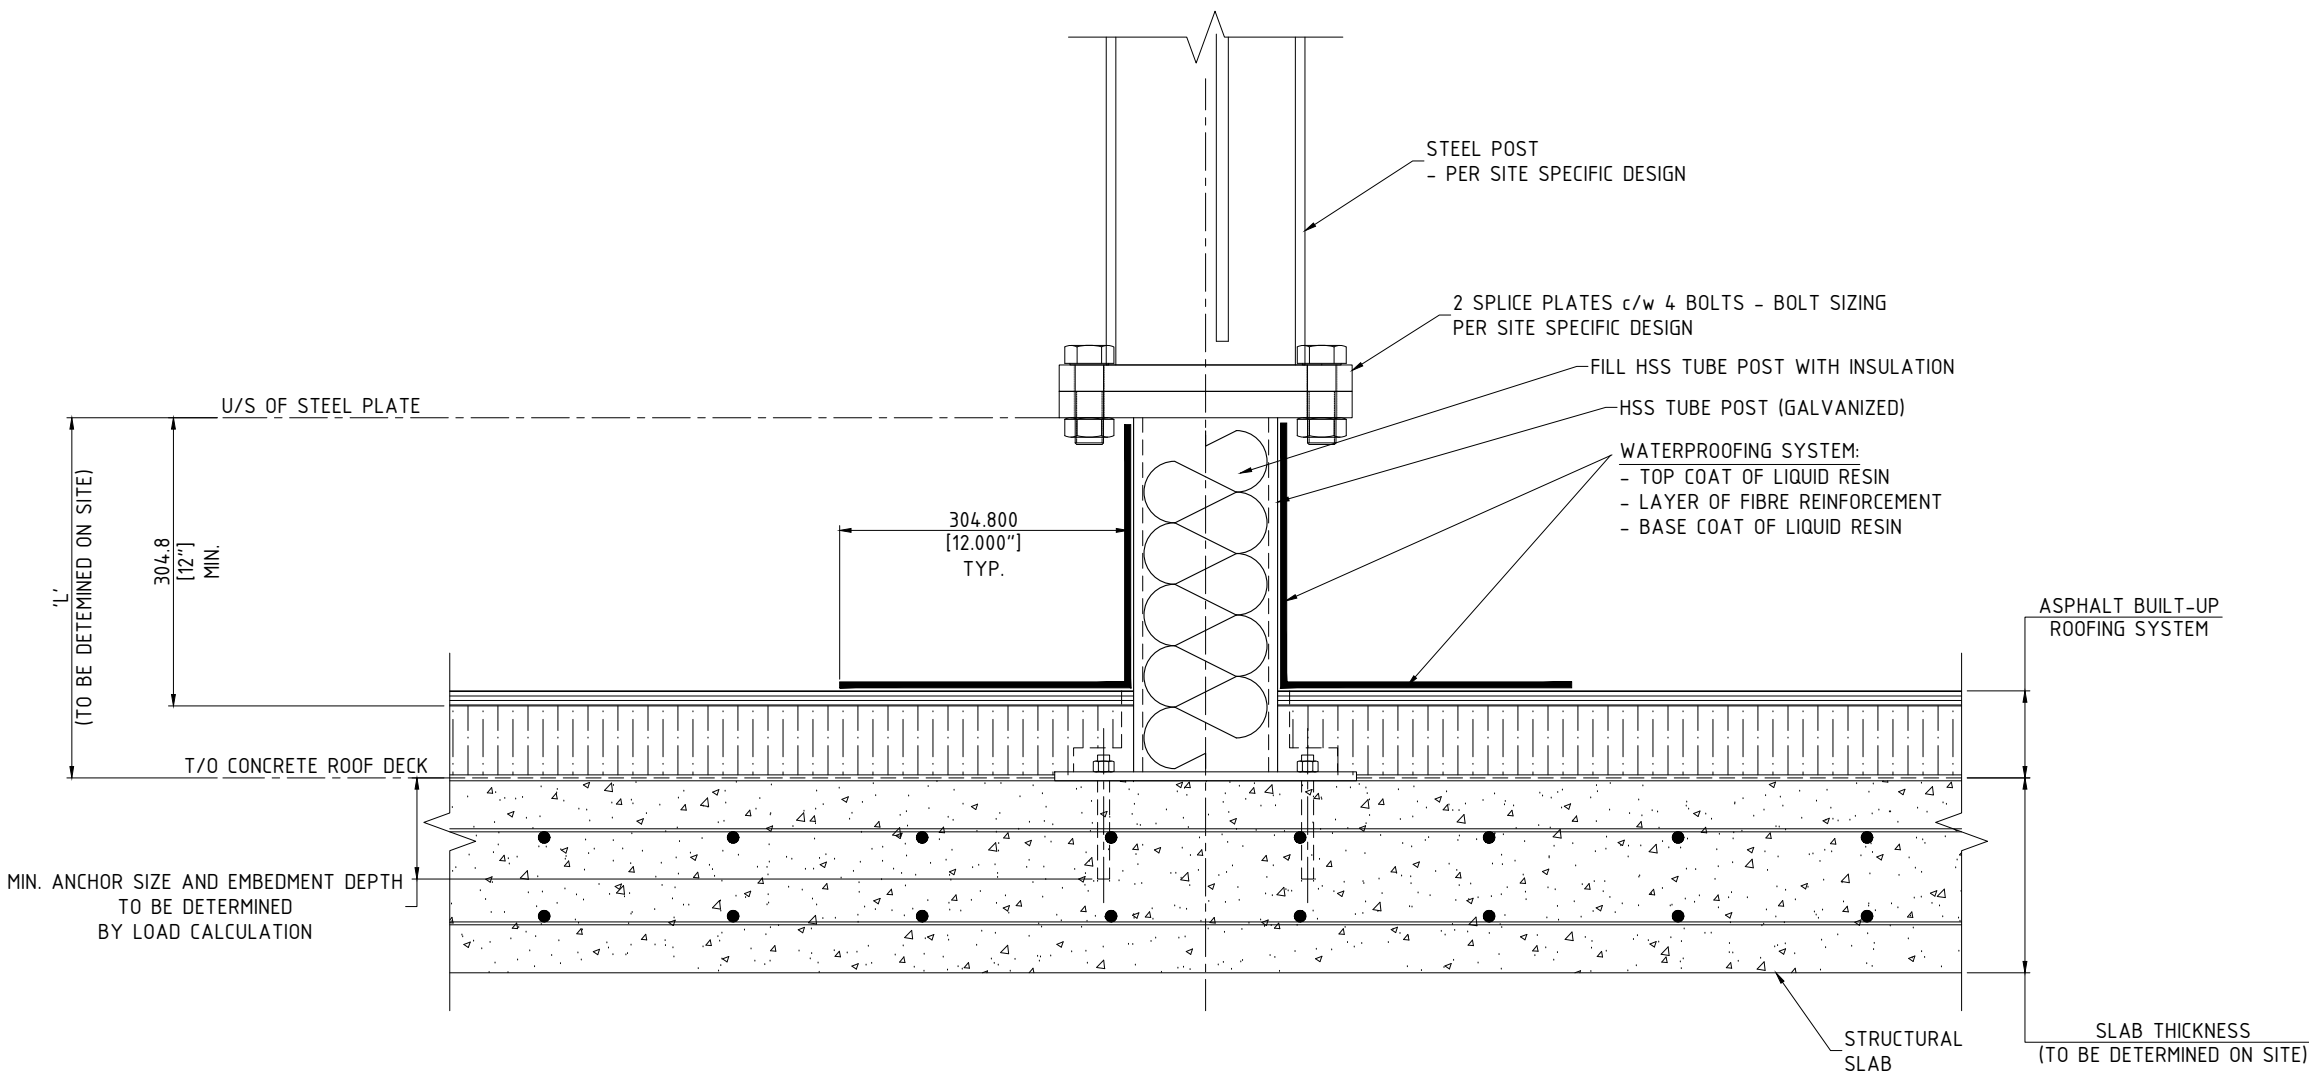

ROOF CONNECTION DETAIL AT CONCRETE ROOF DECK
SCALE: N.T.S.

January 31, 2024 9:32:32 AM

REV NO.	DATE	BY	DESCRIPTION
1	31 JAN 24	BW	GENERAL REVISIONS
0	06 MAR 13	CG	ISSUED AS STANDARD





SOUNDWALLS

CALL TOLL FREE IN NORTH AMERICA
1-866-231-7867
www.ailsoundwalls.com www.ail.ca

SOUNDWALLS - STANDARD DRAWING
GENERIC ROOF CONNECTION DETAILS
- ROOF CONNECTION DETAIL AT CONCRETE ROOF DECK

DESIGNED	-	-	BRANCH P.O.	CUSTOMER REF.
DES. CHK	-	-	-	-
DRAWN BY	-	-	PROJECT	DWG NO.
DWG. CHK	-	-	NUMBER	SW-550
			STD DRAWING	REV. 1

NOTES:
1. DIMENSIONS ARE IN MILLIMETRES [INCHES]

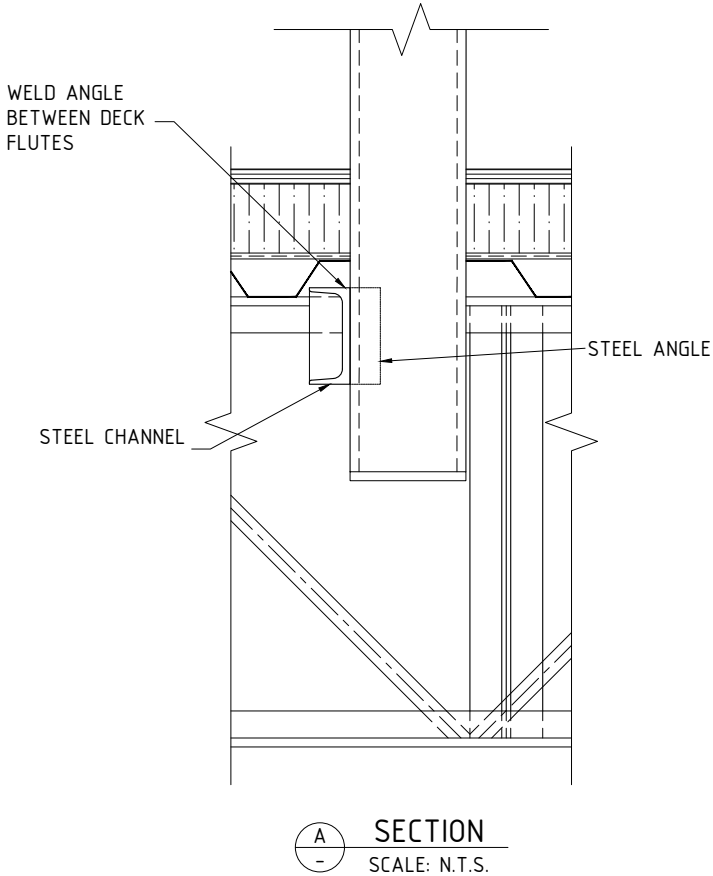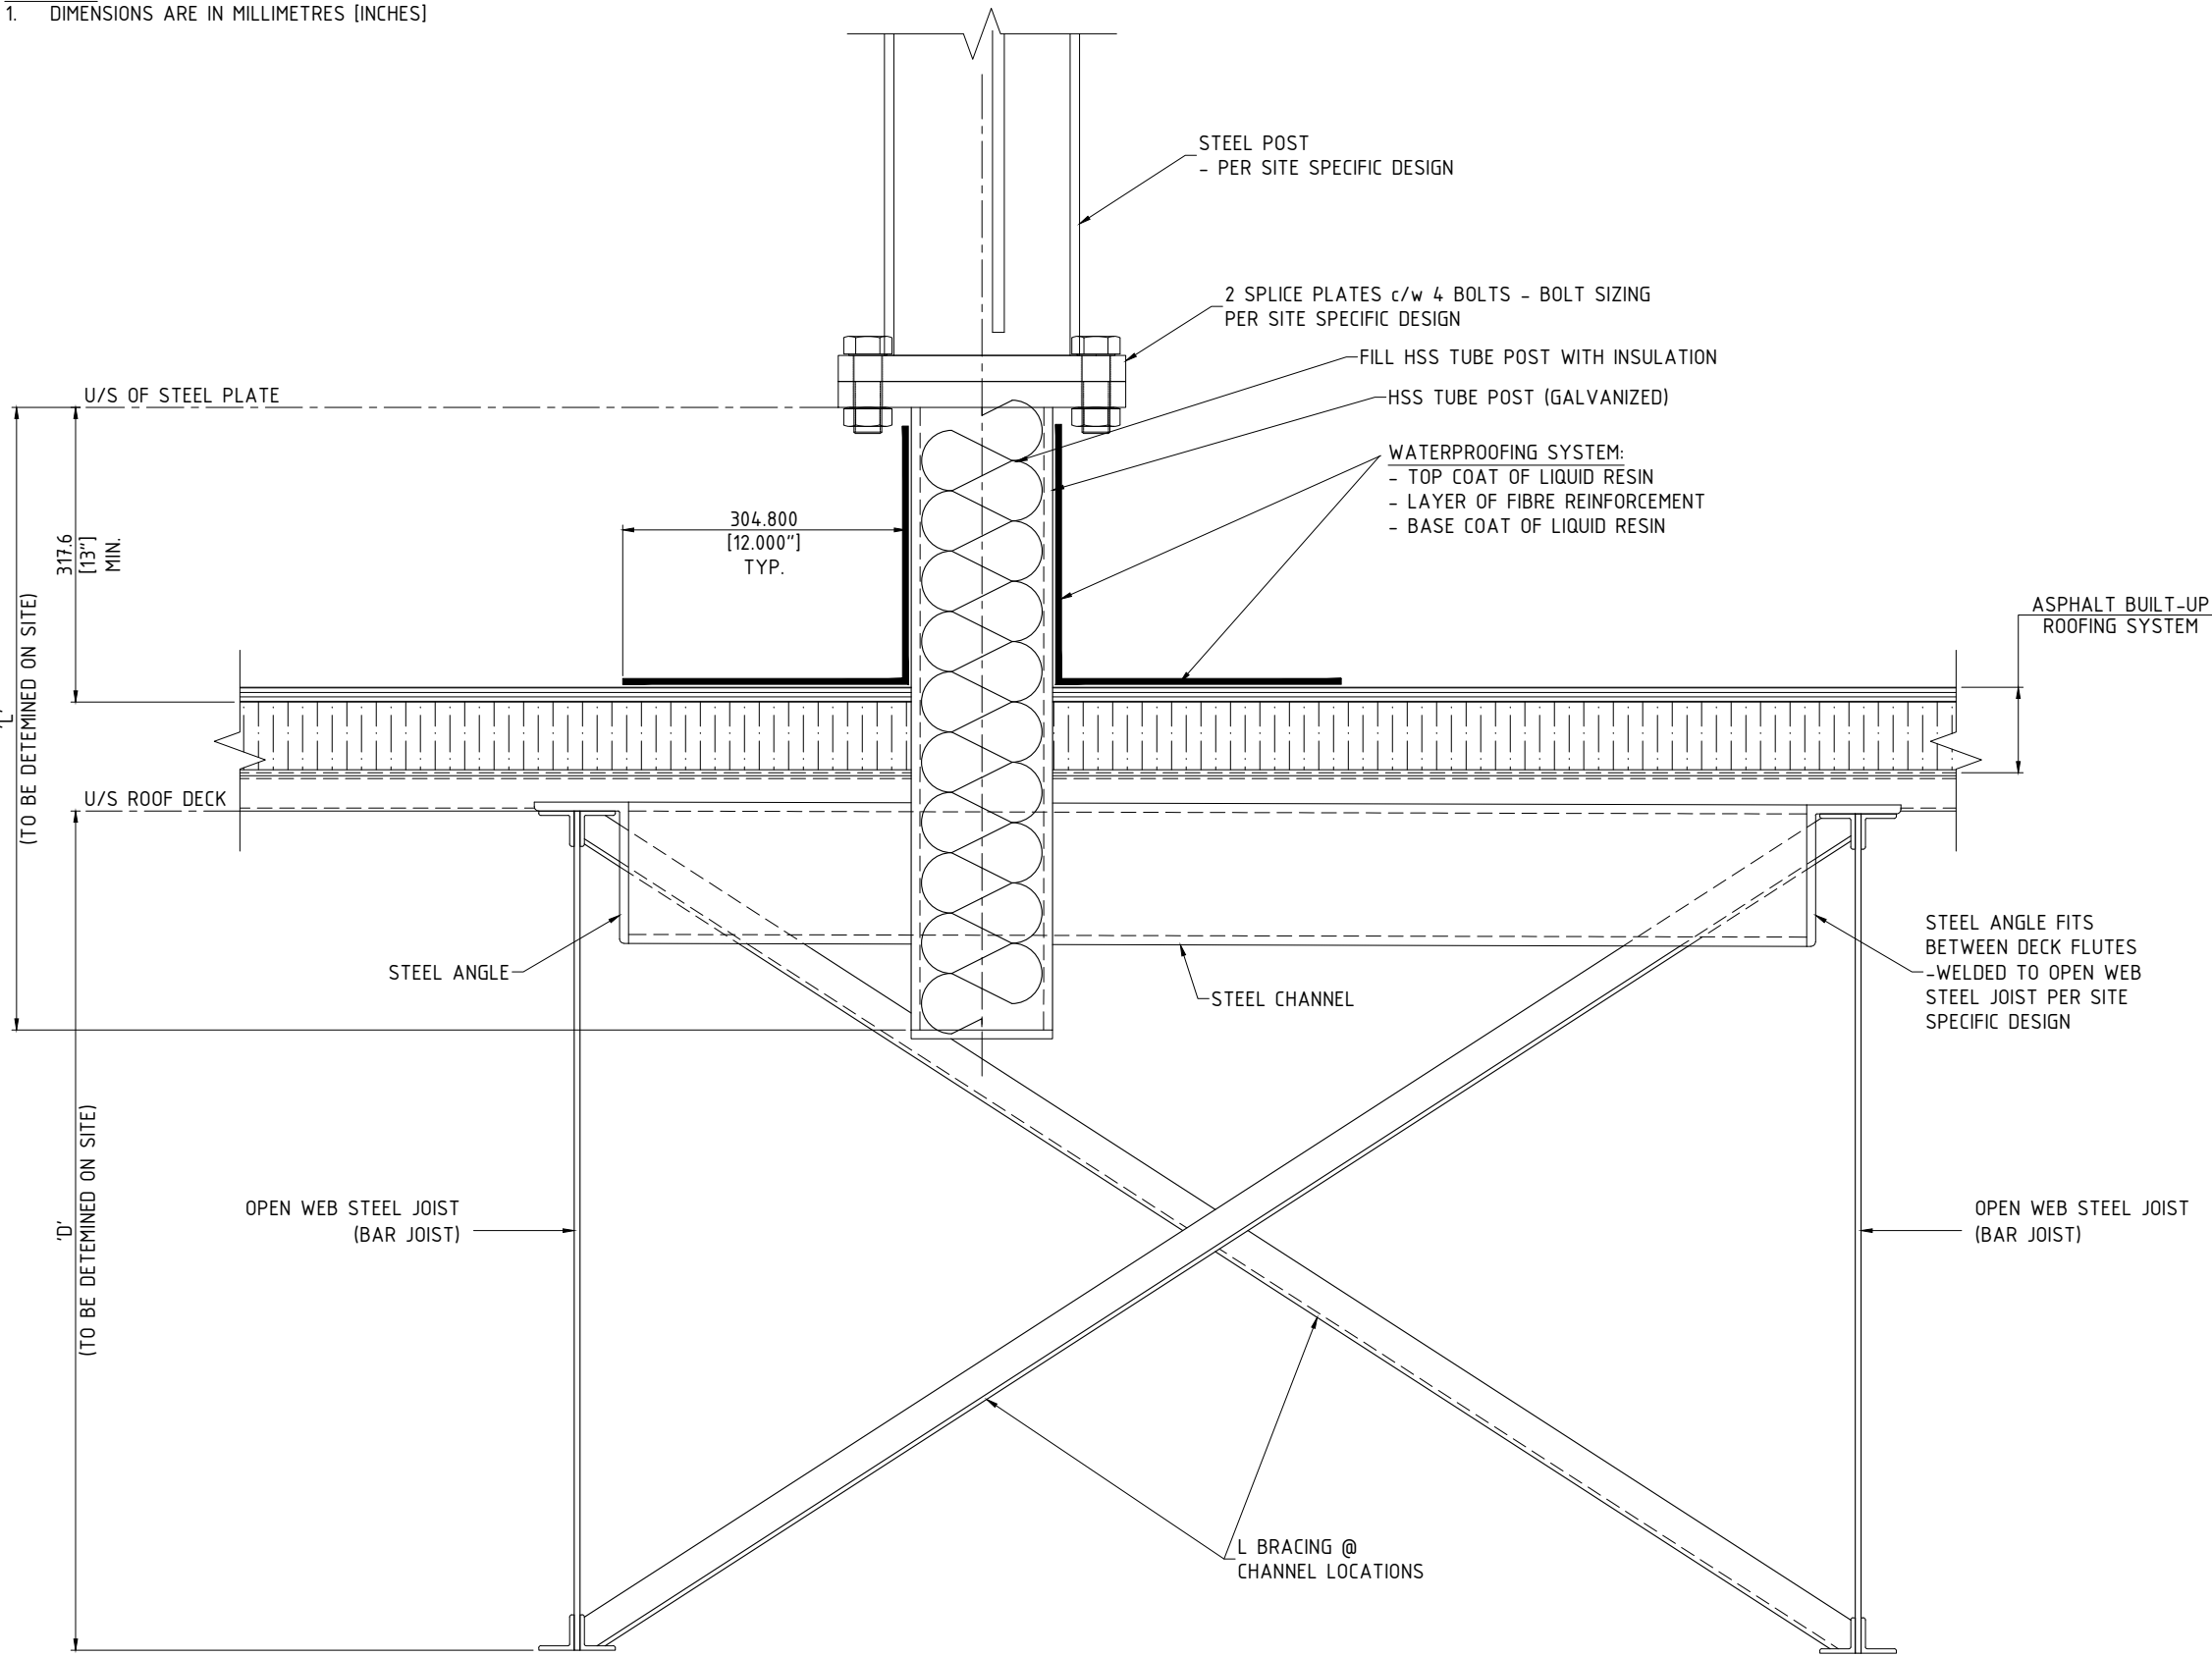

ROOF CONNECTION DETAIL PARALLEL TO OPEN WEB STEEL JOIST
SCALE: N.T.S.

REV NO.	DATE	BY	DESCRIPTION
1	31 JAN 24	BW	GENERAL REVISIONS
0	06 MAR 13	CG	ISSUED AS STANDARD




CALL TOLL FREE IN NORTH AMERICA
1-866-231-7867
www.ailsoundwalls.com www.ail.ca

SOUNDWALLS - STANDARD DRAWING
GENERIC ROOF CONNECTION DETAILS
- ROOF CONNECTION DETAIL PARALLEL TO OPEN WEB STEEL JOIST

DESIGNED -	-	BRANCH P.O. -	CUSTOMER REF. -
DES. CHK -	-	PROJECT NUMBER	DWG NO. SW-560
DRAWN BY -	-	STD DRAWING	REV. 1
DWG. CHK -	-		

NOTES:
1. DIMENSIONS ARE IN MILLIMETRES [INCHES]

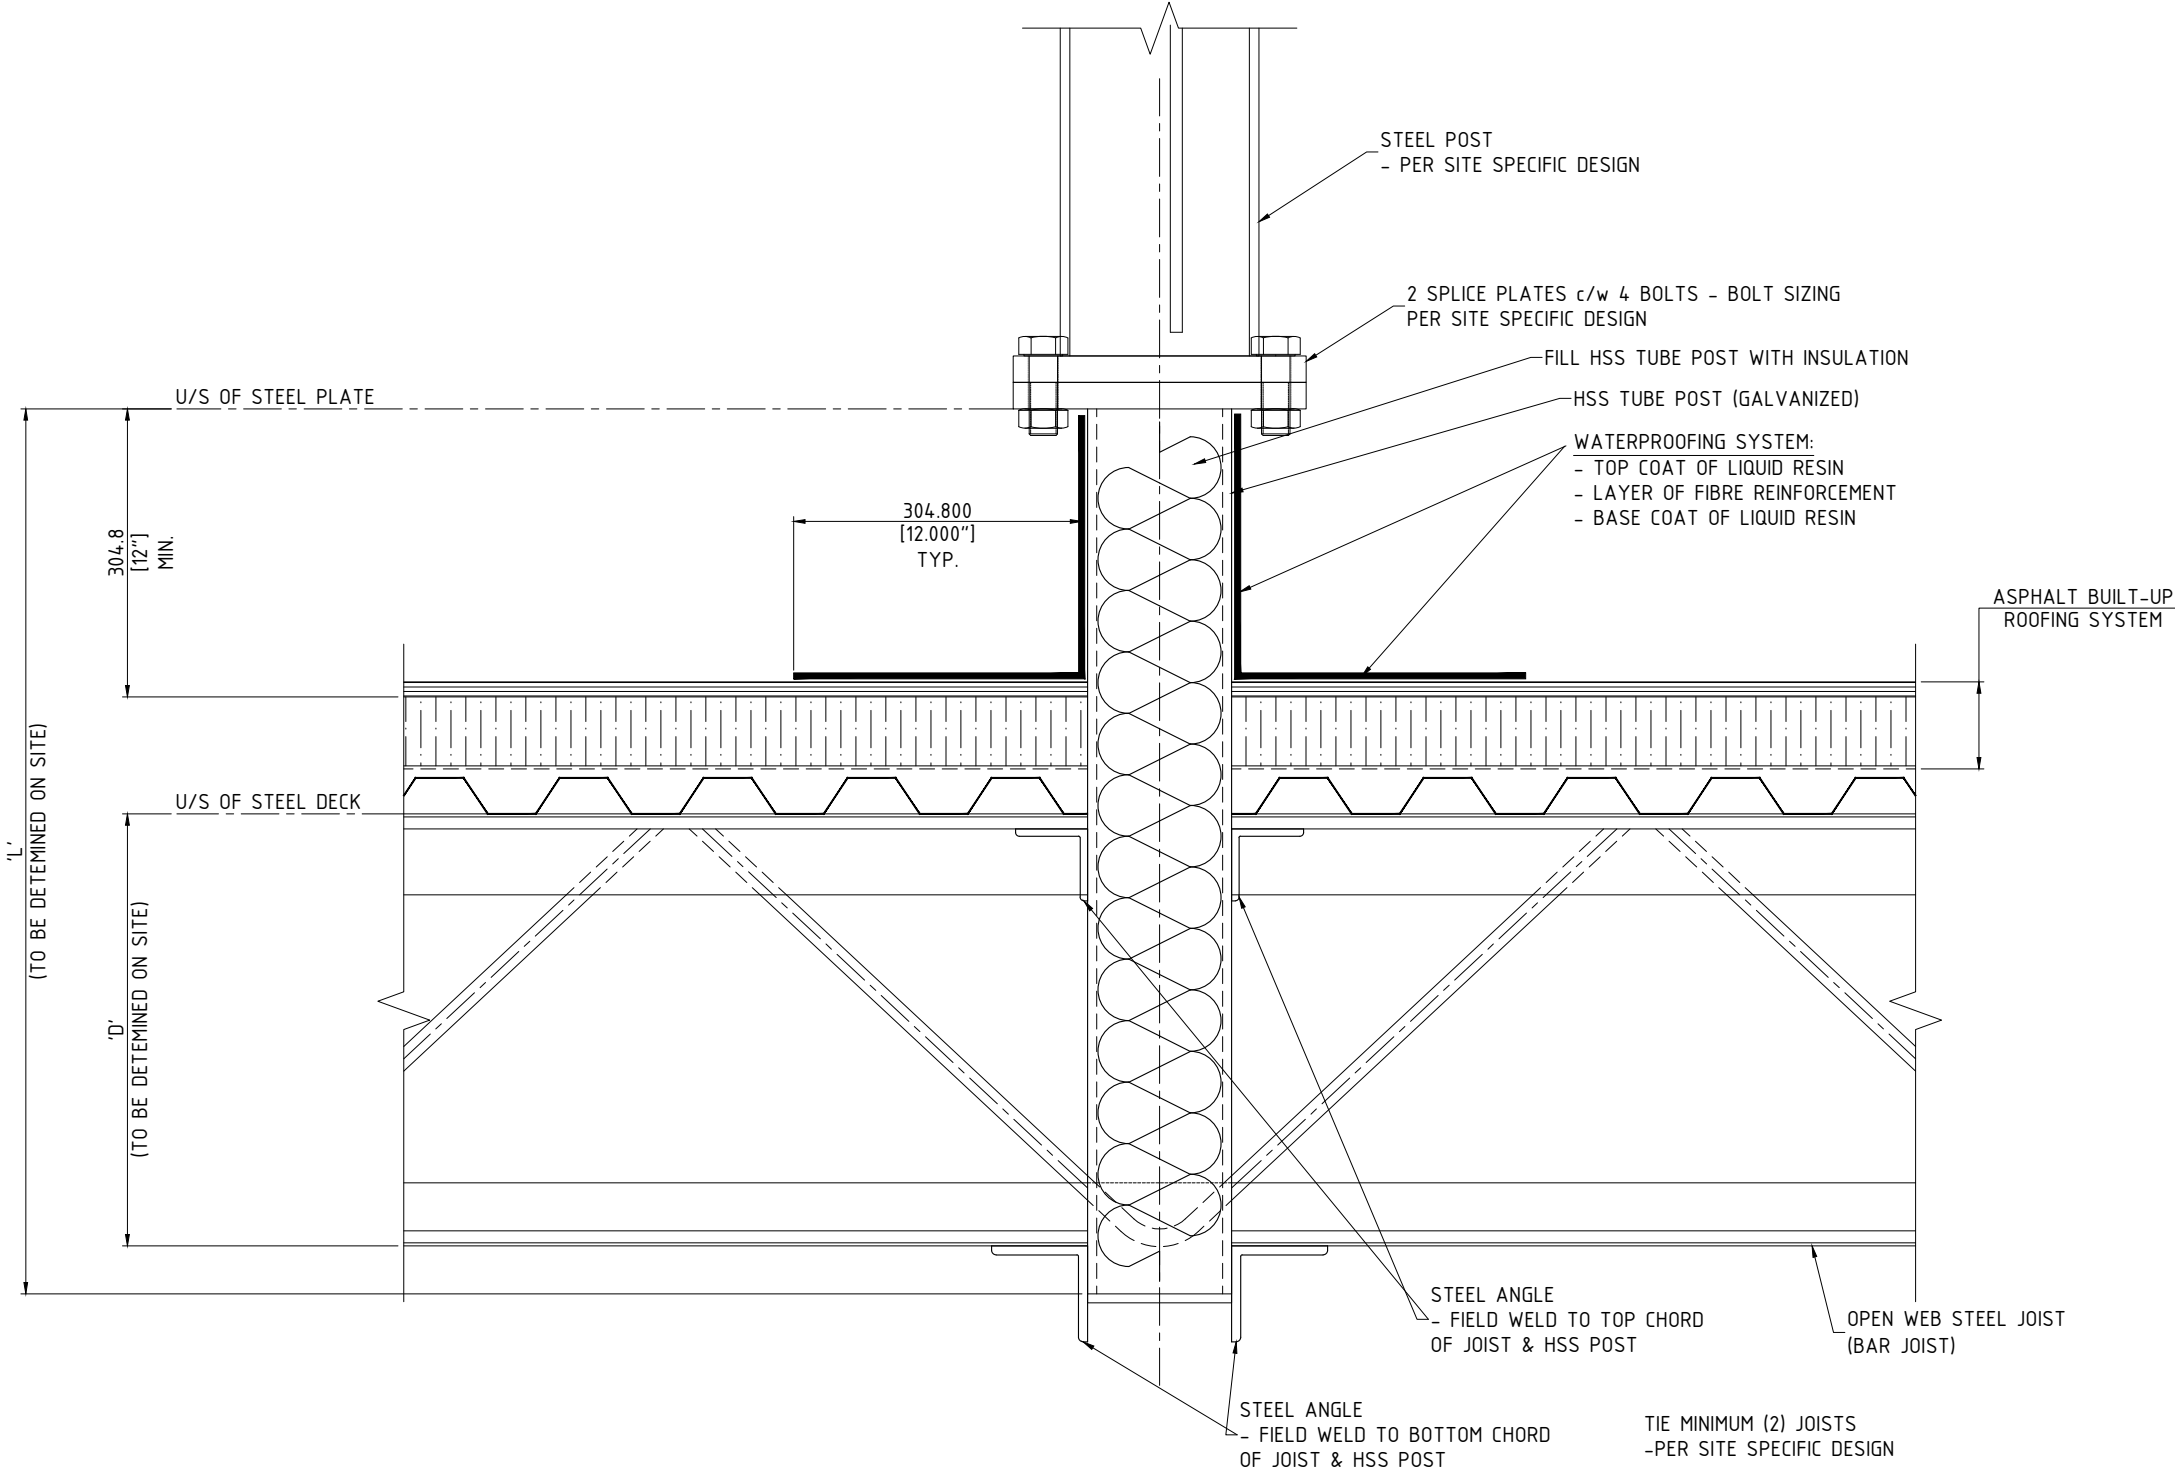

ROOF CONNECTION PERPENDICULAR TO OPEN WEB STEEL JOIST
SCALE: N.T.S.

January 31, 2024 9:32:33 AM

1	31 JAN 24	BW	GENERAL REVISIONS
0	06 MAR 13	CG	ISSUED AS STANDARD
REV NO.	DATE	BY	DESCRIPTION



AIL SOUNDWALLS

CALL TOLL FREE IN NORTH AMERICA
1-866-231-7867
www.ailsoundwalls.com www.ail.ca

SOUNDWALLS - STANDARD DRAWING
GENERIC ROOF CONNECTION DETAILS
- ROOF CONNECTION DETAIL PERPENDICULAR TO OPEN WEB STEEL JOIST

DESIGNED	-	-	BRANCH P.O.	CUSTOMER REF.
DES. CHK	-	-	-	-
DRAWN BY	-	-	PROJECT	DWG NO.
DWG. CHK	-	-	NUMBER	SW-570
			STD DRAWING	REV. 1

1. DIMENSIONS ARE IN MILLIMETRES [INCHES]



1	31 JAN 24	BW	GENERAL REVISIONS
0	06 MAR 13	CG	ISSUED AS STANDARD
REV NO.	DATE	BY	DESCRIPTION



SOUNDWALLS - STANDARD DRAWING
GENERIC ROOF CONNECTION DETAILS
- ROOF CONNECTION DETAIL AT PRECAST CONCRETE DECK

DESIGNED	-	-	BRANCH P.O. -	CUSTOMER REF. -	DWG NO. SW-580	REV. 1
DES. CHK	-	-				
DRAWN BY	-	-	PROJECT STD DRAWING NUMBER			
DWG. CHK	-	-				

THIS DRAWING IS THE PROPERTY OF ATLANTIC INDUSTRIES LIMITED (AIL) AND MAY CONTAIN PROPRIETARY INFORMATION. WRITTEN APPROVAL MUST BE GIVEN BY AIL PRIOR TO ANY INFORMATION CONTAINED HEREIN BEING USED FOR ANY PURPOSE OTHER THAN THAT FOR WHICH IT WAS ISSUED. THIS DRAWING SHALL BE RETURNED TO AIL UPON REQUEST. © ATLANTIC INDUSTRIES LIMITED (2024)

January 31, 2024 9:32:33 AM