

DRAWING INDEX			
DRAWING No.	DRAWING TITLE	REV.	ISSUE DATE
STD DRAWING-SW-800	COVER SHEET	0	01 JAN 26
SOUND WALL DRAWINGS			
STD DRAWING-SW-810	TYPICAL VISIA TRANSPARENT DETAIL - FOUR SIDED FRAME	0	01 JAN 26
STD DRAWING-SW-820	TYPICAL VISIA TRANSPARENT DETAIL - THREE SIDED FRAME	0	01 JAN 26

SOUNDWALLS - STANDARD DRAWING STANDARD PRODUCT DRAWINGS



VISIA TRANSPARENT / TUF-BARRIER® /
SILENT PROTECTOR®
SOUND WALL

AIL and TUF BARRIER_OR_SILENT PROTECTOR are registered trademarks belonging to AIL INTERNATIONAL INC.




CALL TOLL FREE IN NORTH AMERICA
1-866-231-7867
www.ailsoundwalls.com www.ail.ca


SOUNDWALLS - STANDARD DRAWING
STANDARD PRODUCT DRAWINGS
COVER SHEET

DESIGNED	-	-	BRANCH P.O.	CUSTOMER REF.	TOTAL DWGS
DES. CHK	-	-	-	-	3
DRAWN BY	BW	01 JAN 26	PROJECT	STD DRAWING	DWG NO. SW-800
DWG. CHK	HHS	01 JAN 26	NUMBER		REV. 0


REV NO.	DATE	BY	DESCRIPTION
0	01 JAN 26	BW	ISSUED AS STANDARD

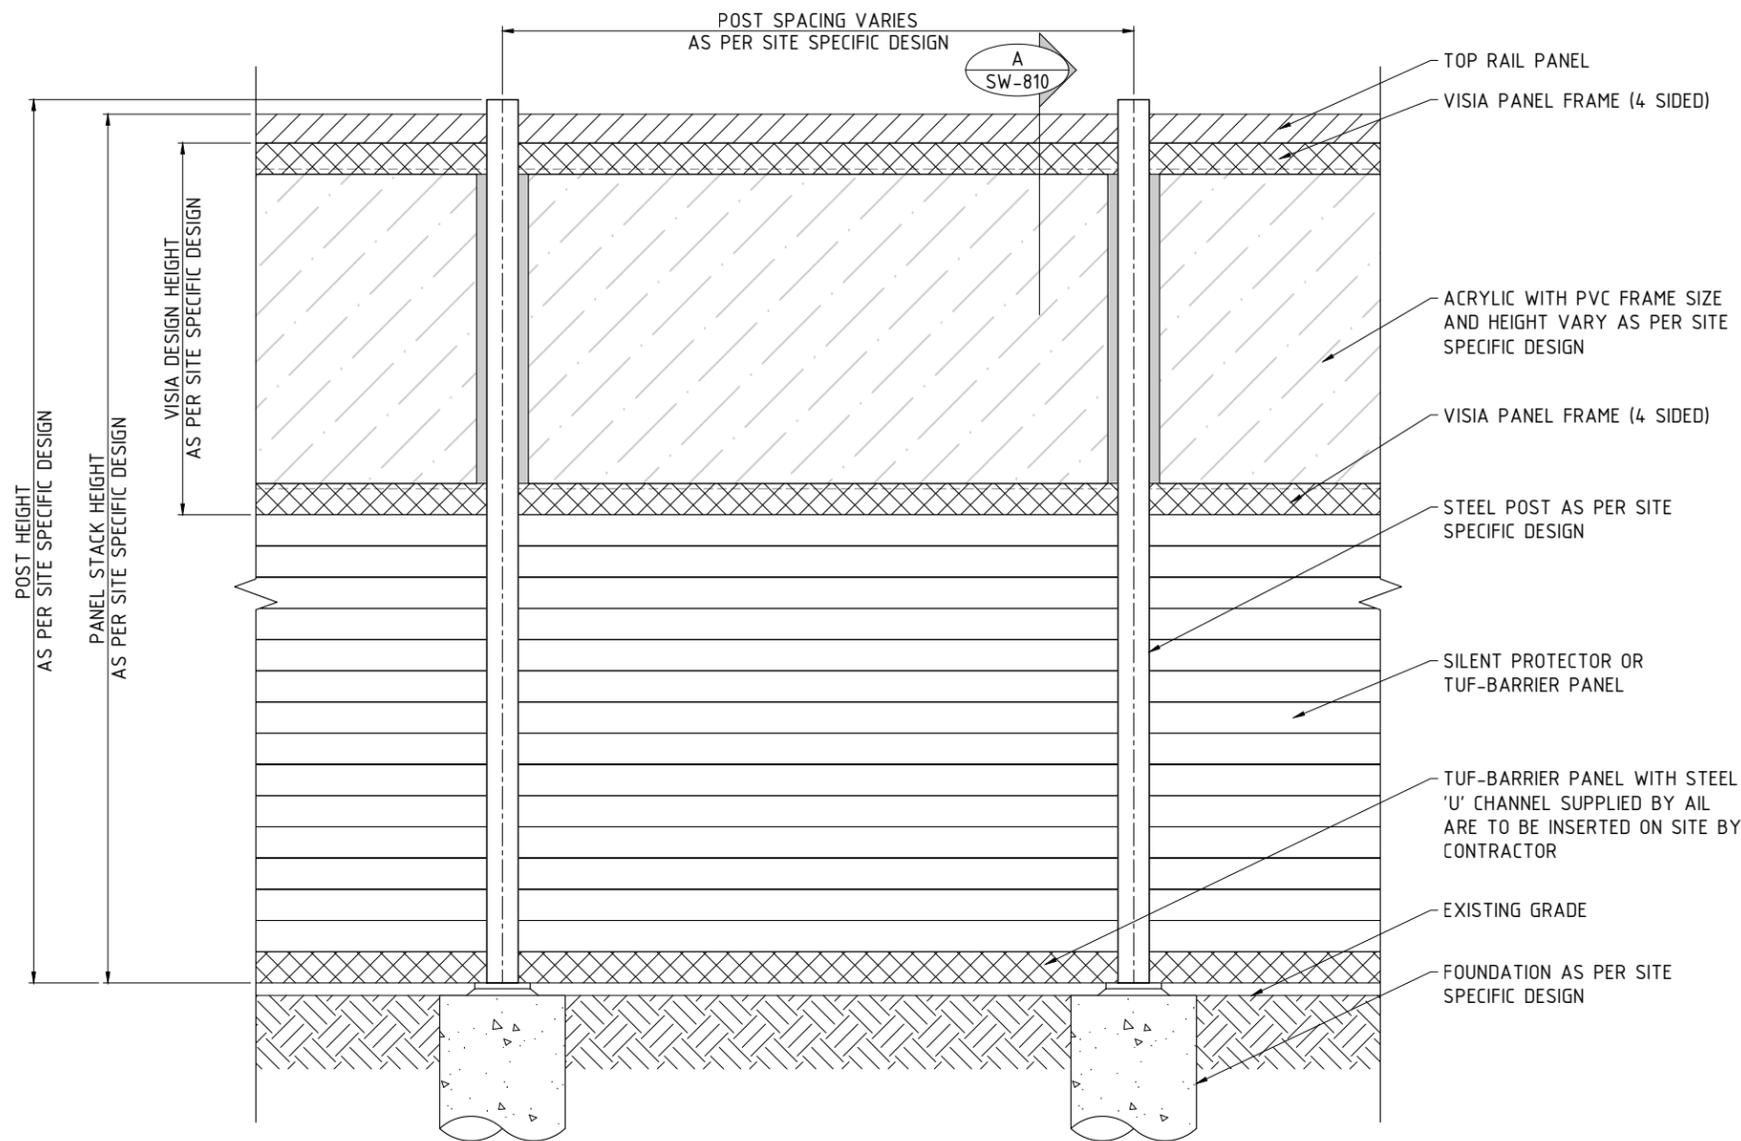

TYPICAL ELEVATION - VARIES WITH DESIGN HEIGHT
SCALE: N.T.S.

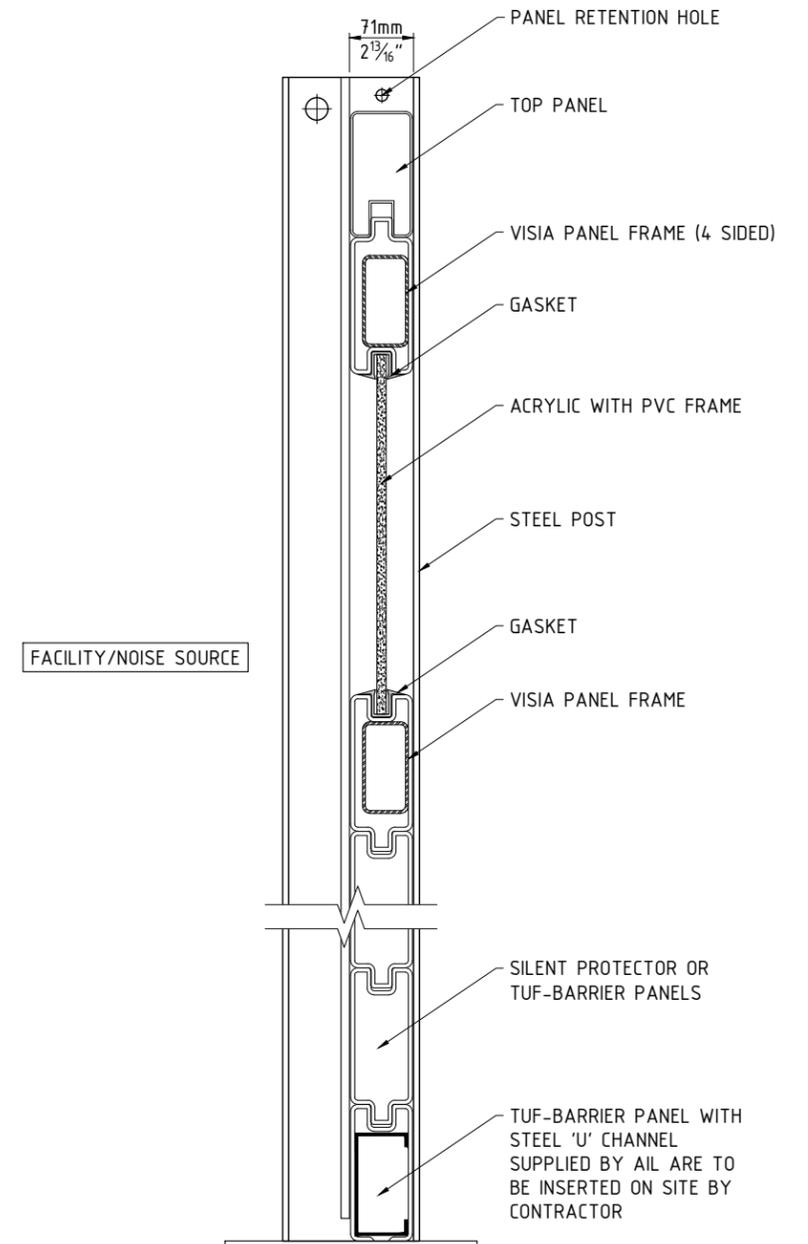

A SW-810 CROSS SECTION
SCALE: N.T.S.

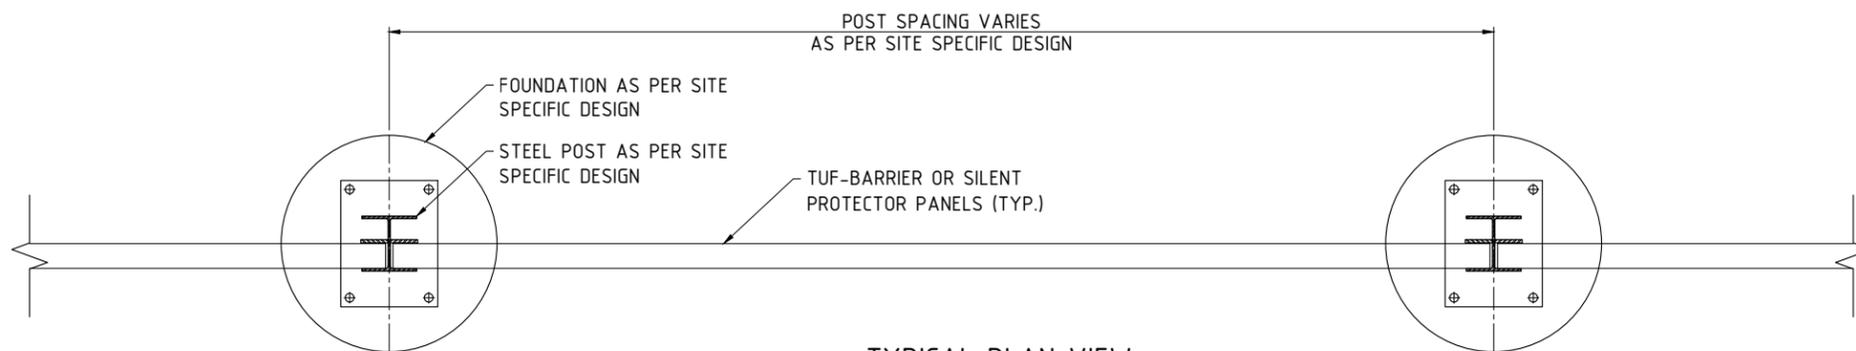

TYPICAL PLAN VIEW
SCALE: N.T.S.


REV NO.	DATE	BY	DESCRIPTION
0	01 JAN 26	BW	ISSUED AS STANDARD




CALL TOLL FREE IN NORTH AMERICA
1-866-231-7867
www.ailsoundwalls.com www.ail.ca

SOUNDWALLS - STANDARD DRAWING
STANDARD PRODUCT DRAWINGS
TYPICAL VISIA TRANSPARENT DETAIL - 4 SIDED FRAME


DESIGNED	DES. CHK	DRAWN BY	DWG. CHK	DATE	PROJECT NUMBER	BRANCH P.O.	CUSTOMER REF.	DWG. NO.	REV.
-	-	BW	HHS	01 JAN 26	STD DRAWING	-	-	SW-810	0

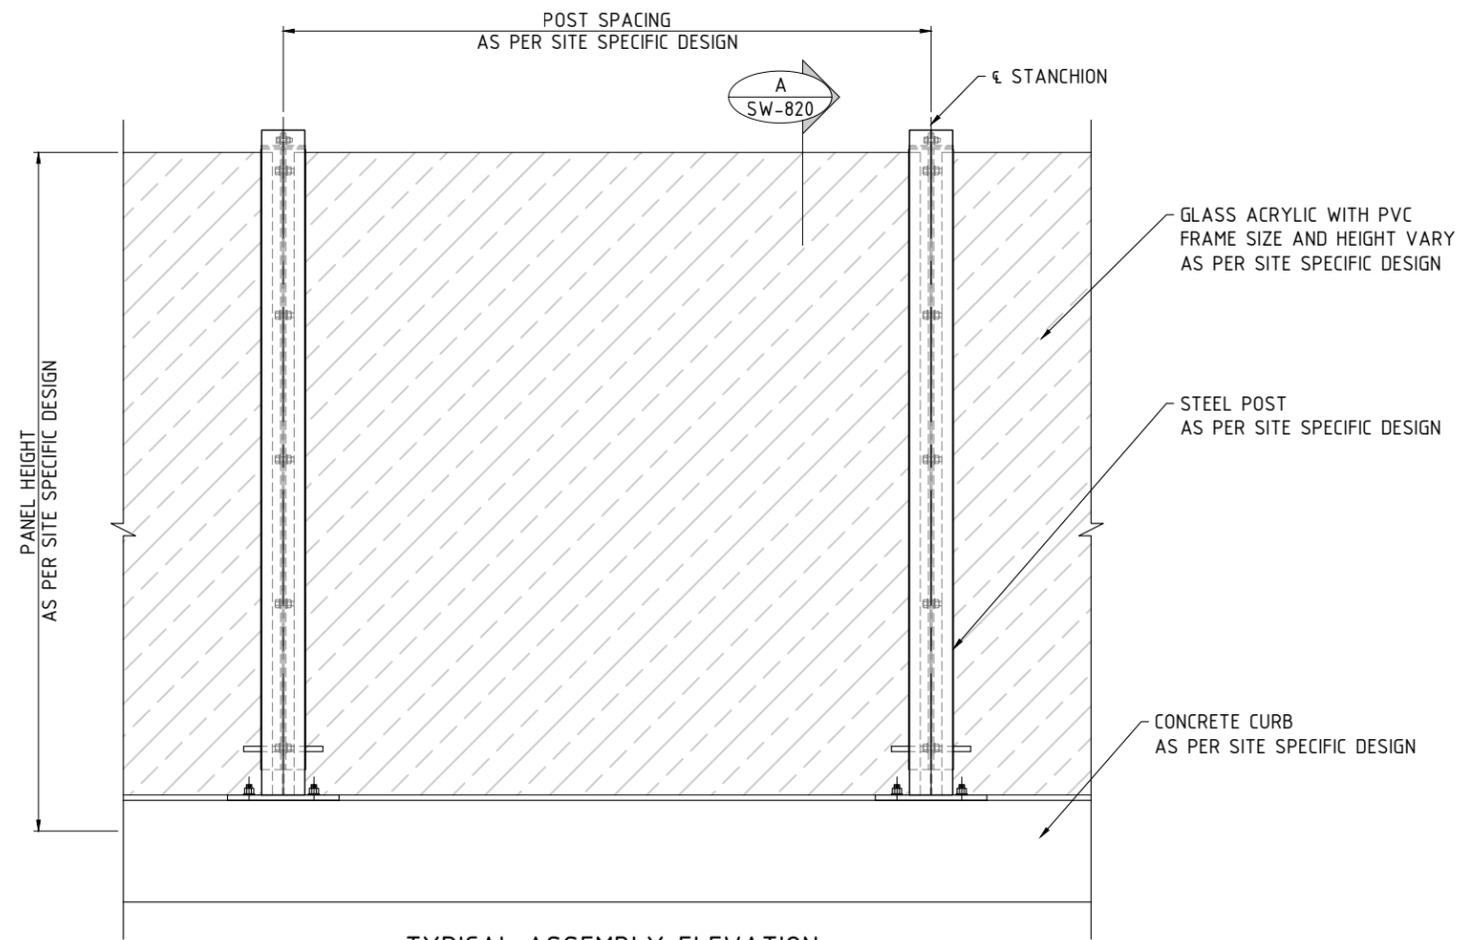

TYPICAL ASSEMBLY ELEVATION
SCALE: N.T.S.

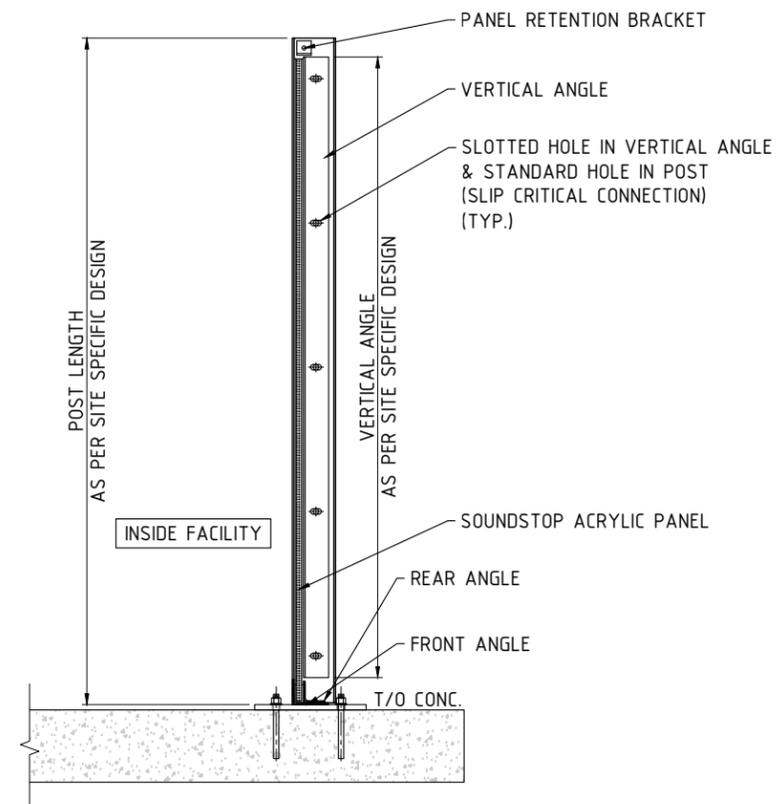

A
SW-810
DETAIL - TYPICAL CROSS SECTION
SCALE: N.T.S.

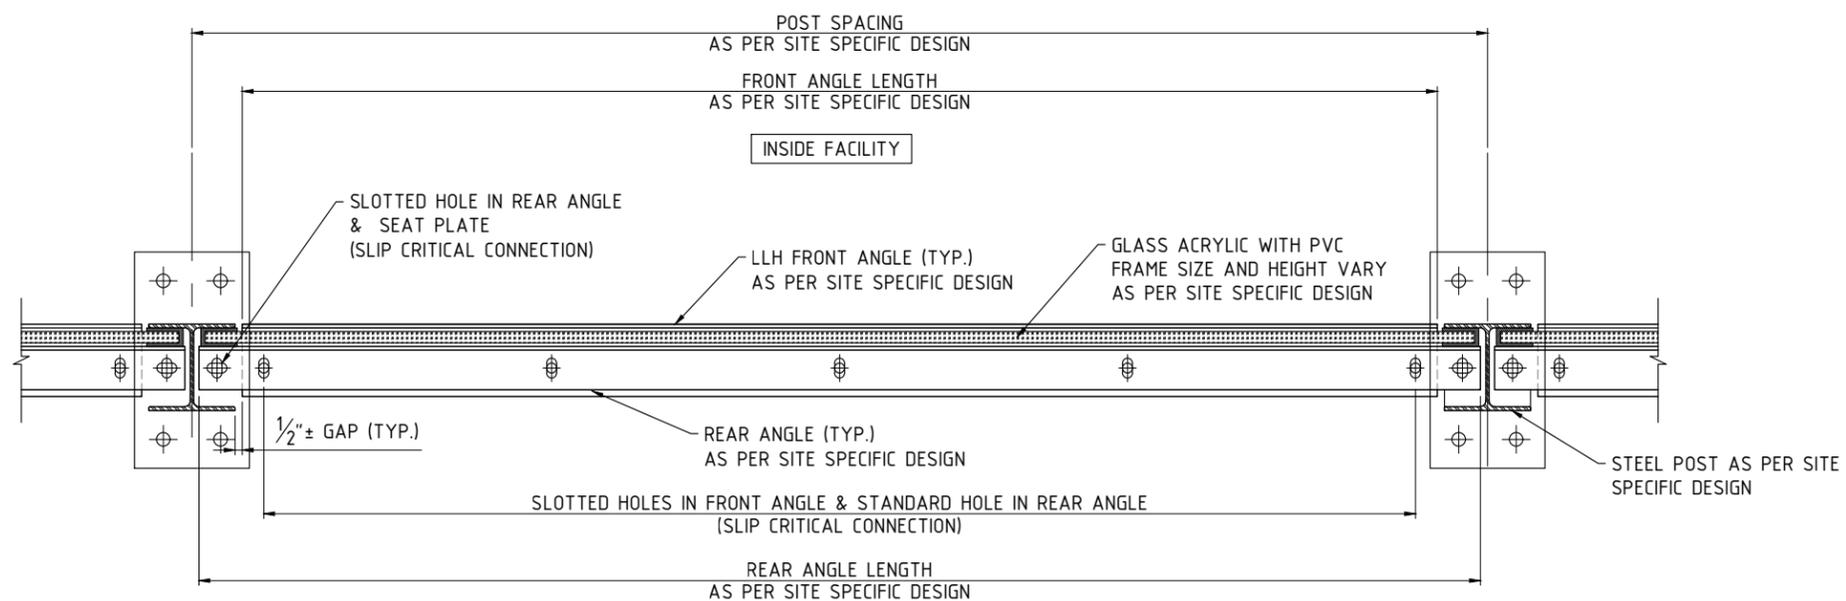

B
SW-810
DETAIL - TYPICAL CROSS SECTION
SCALE: N.T.S.

REV NO.	DATE	BY	DESCRIPTION
0	01 JAN 26	BW	ISSUED AS STANDARD



CALL TOLL FREE IN NORTH AMERICA
1-866-231-7867
www.ailsoundwalls.com www.ail.ca

SOUNDWALLS - STANDARD DRAWING
STANDARD PRODUCT DRAWINGS
TYPICAL VISIA TRANSPARENT DETAIL

DESIGNED	-	-	BRANCH P.O.	CUSTOMER REF.
DES. CHK	-	-	-	-
DRAWN BY	BW	01 JAN 26	PROJECT NUMBER	STD DRAWING
DWG. CHK	HHS	01 JAN 26	DWG. NO.	SW-820
			REV.	0