

DRAWING INDEX			
DRAWING No.	DRAWING TITLE	REV.	ISSUE DATE
STD DRAWING-SW-900	COVER SHEET	0	01 JAN 26
SOUND WALL DRAWINGS			
STD DRAWING-SW-910	TYPICAL APEX SYSTEM DETAIL	0	01 JAN 26
STD DRAWING-SW-920	TYPICAL APEX SYSTEM ISOMETRIC VIEW	0	01 JAN 26

SOUNDWALLS - STANDARD DRAWING STANDARD PRODUCT DRAWINGS



APEX SYSTEM / TUF-BARRIER® /
SILENT PROTECTOR®
SOUND WALL

BLESSON WILSON

January 6, 2026 11:17:06 AM

AIL and TUF BARRIER_OR_SILENT PROTECTOR are registered trademarks belonging to AIL INTERNATIONAL INC.


REV NO.	DATE	BY	DESCRIPTION
0	01 JAN 26	BW	ISSUED AS STANDARD




CALL TOLL FREE IN NORTH AMERICA
1-866-231-7867
www.ailsoundwalls.com www.ail.ca

SOUNDWALLS - STANDARD DRAWING
STANDARD PRODUCT DRAWINGS
COVER SHEET


DESIGNED	-	-	BRANCH P.O.	CUSTOMER REF.	TOTAL DWGS
DES. CHK	-	-	-	-	3
DRAWN BY	BW	01 JAN 26	PROJECT NUMBER	STD DRAWING	DWG NO. SW-900
DWG. CHK	HHS	01 JAN 26			REV. 0

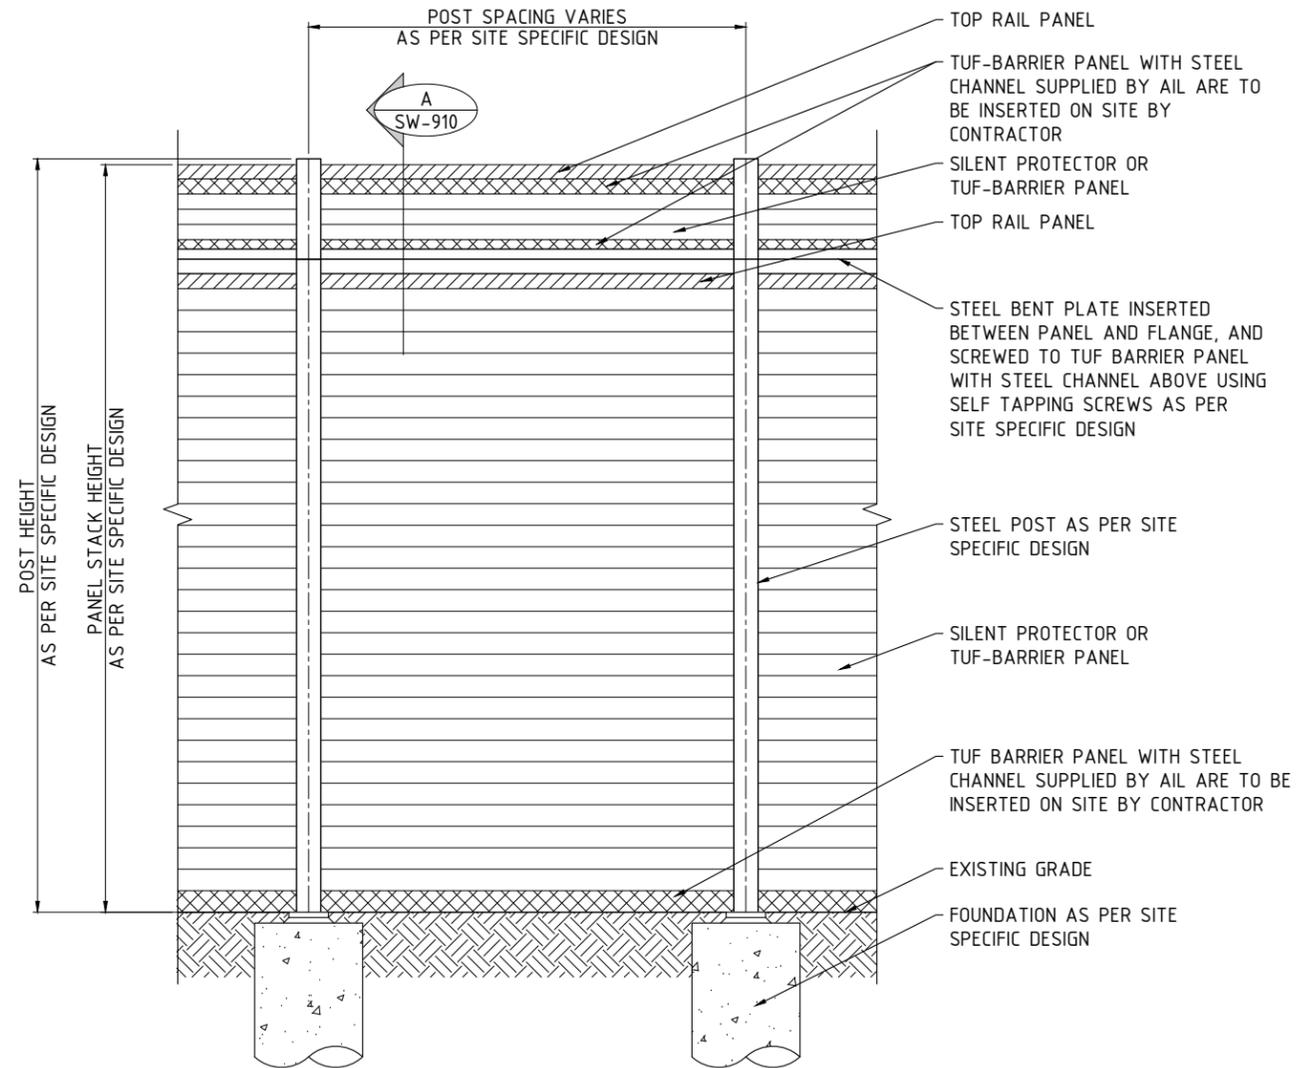

TYPICAL ELEVATION - VARIES WITH DESIGN HEIGHT
SCALE: N.T.S.

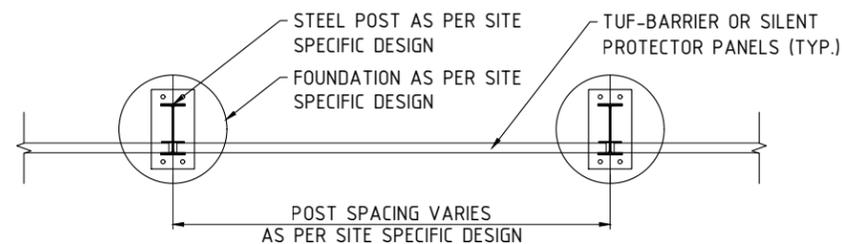

TYPICAL PLAN VIEW
SCALE: N.T.S.

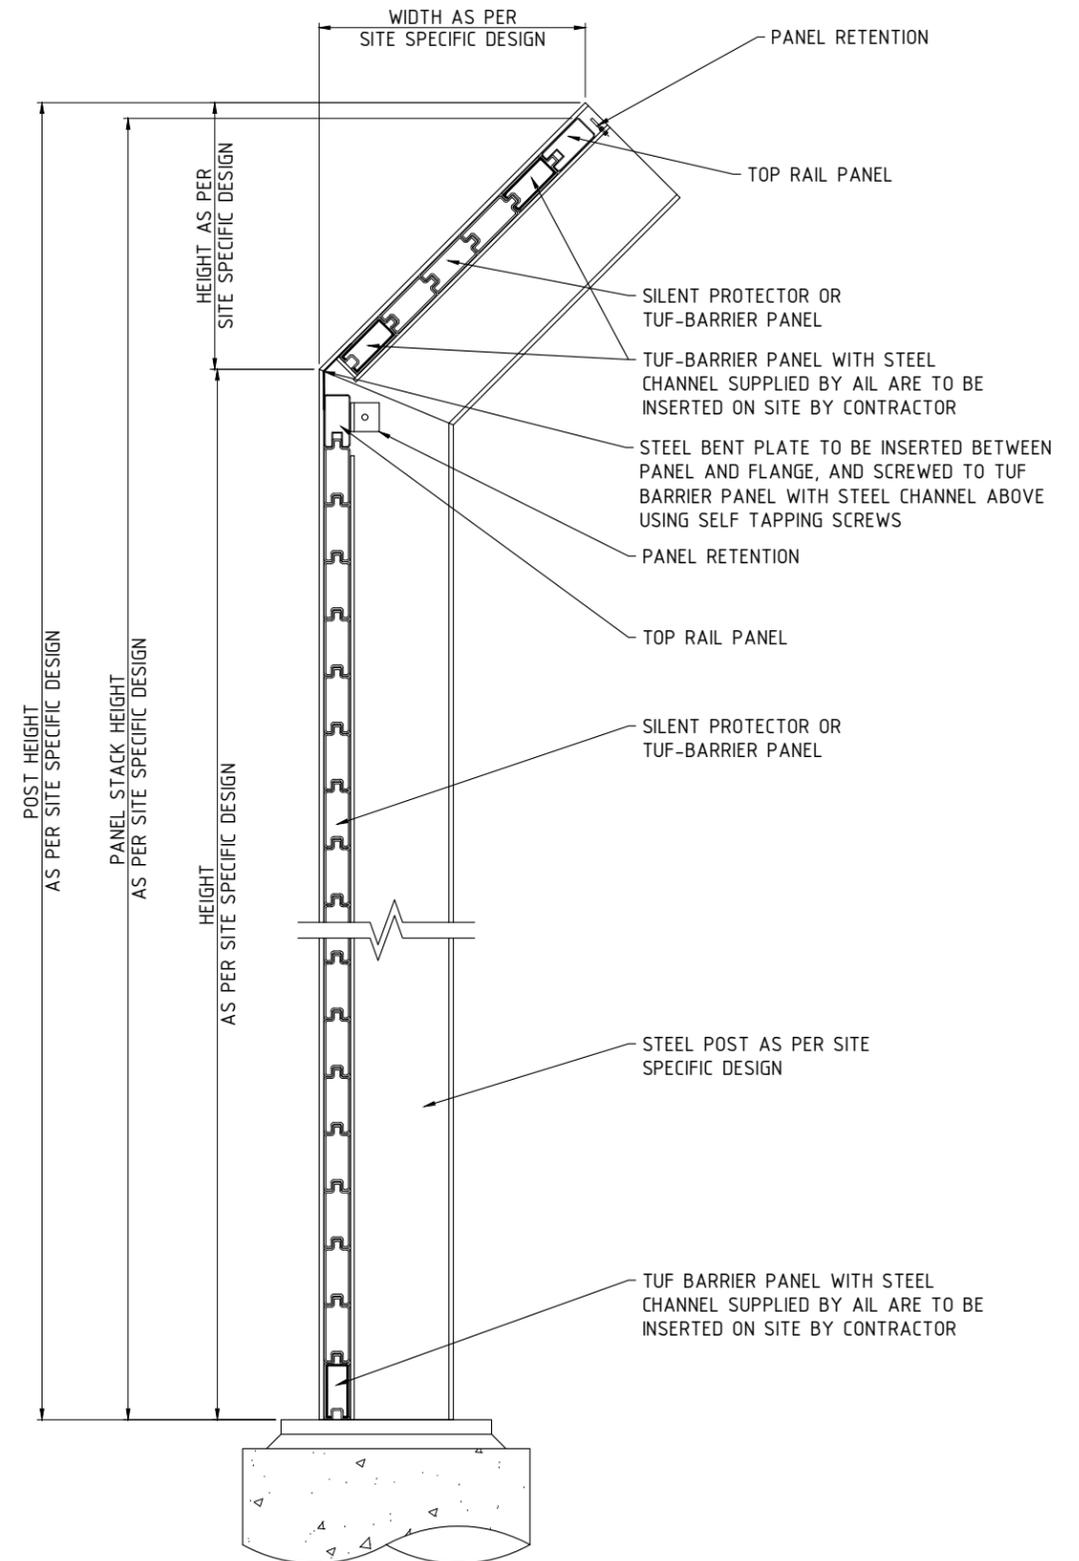

CROSS SECTION
SCALE: N.T.S.


REV NO.	DATE	BY	DESCRIPTION
0	01 JAN 26	BW	ISSUED AS STANDARD



CALL TOLL FREE IN NORTH AMERICA
1-866-231-7867
www.ailsoundwalls.com www.ail.ca

SOUNDWALLS - STANDARD DRAWING
STANDARD PRODUCT DRAWINGS
TYPICAL VISIA TRANSPARENT DETAIL

DESIGNED	-	-	BRANCH P.O.	CUSTOMER REF.
DES. CHK	-	-	-	-
DRAWN BY	BW	01 JAN 26	PROJECT NUMBER	STD DRAWING
DWG. CHK	HHS	01 JAN 26	DWG. NO.	SW-910
				REV. 0

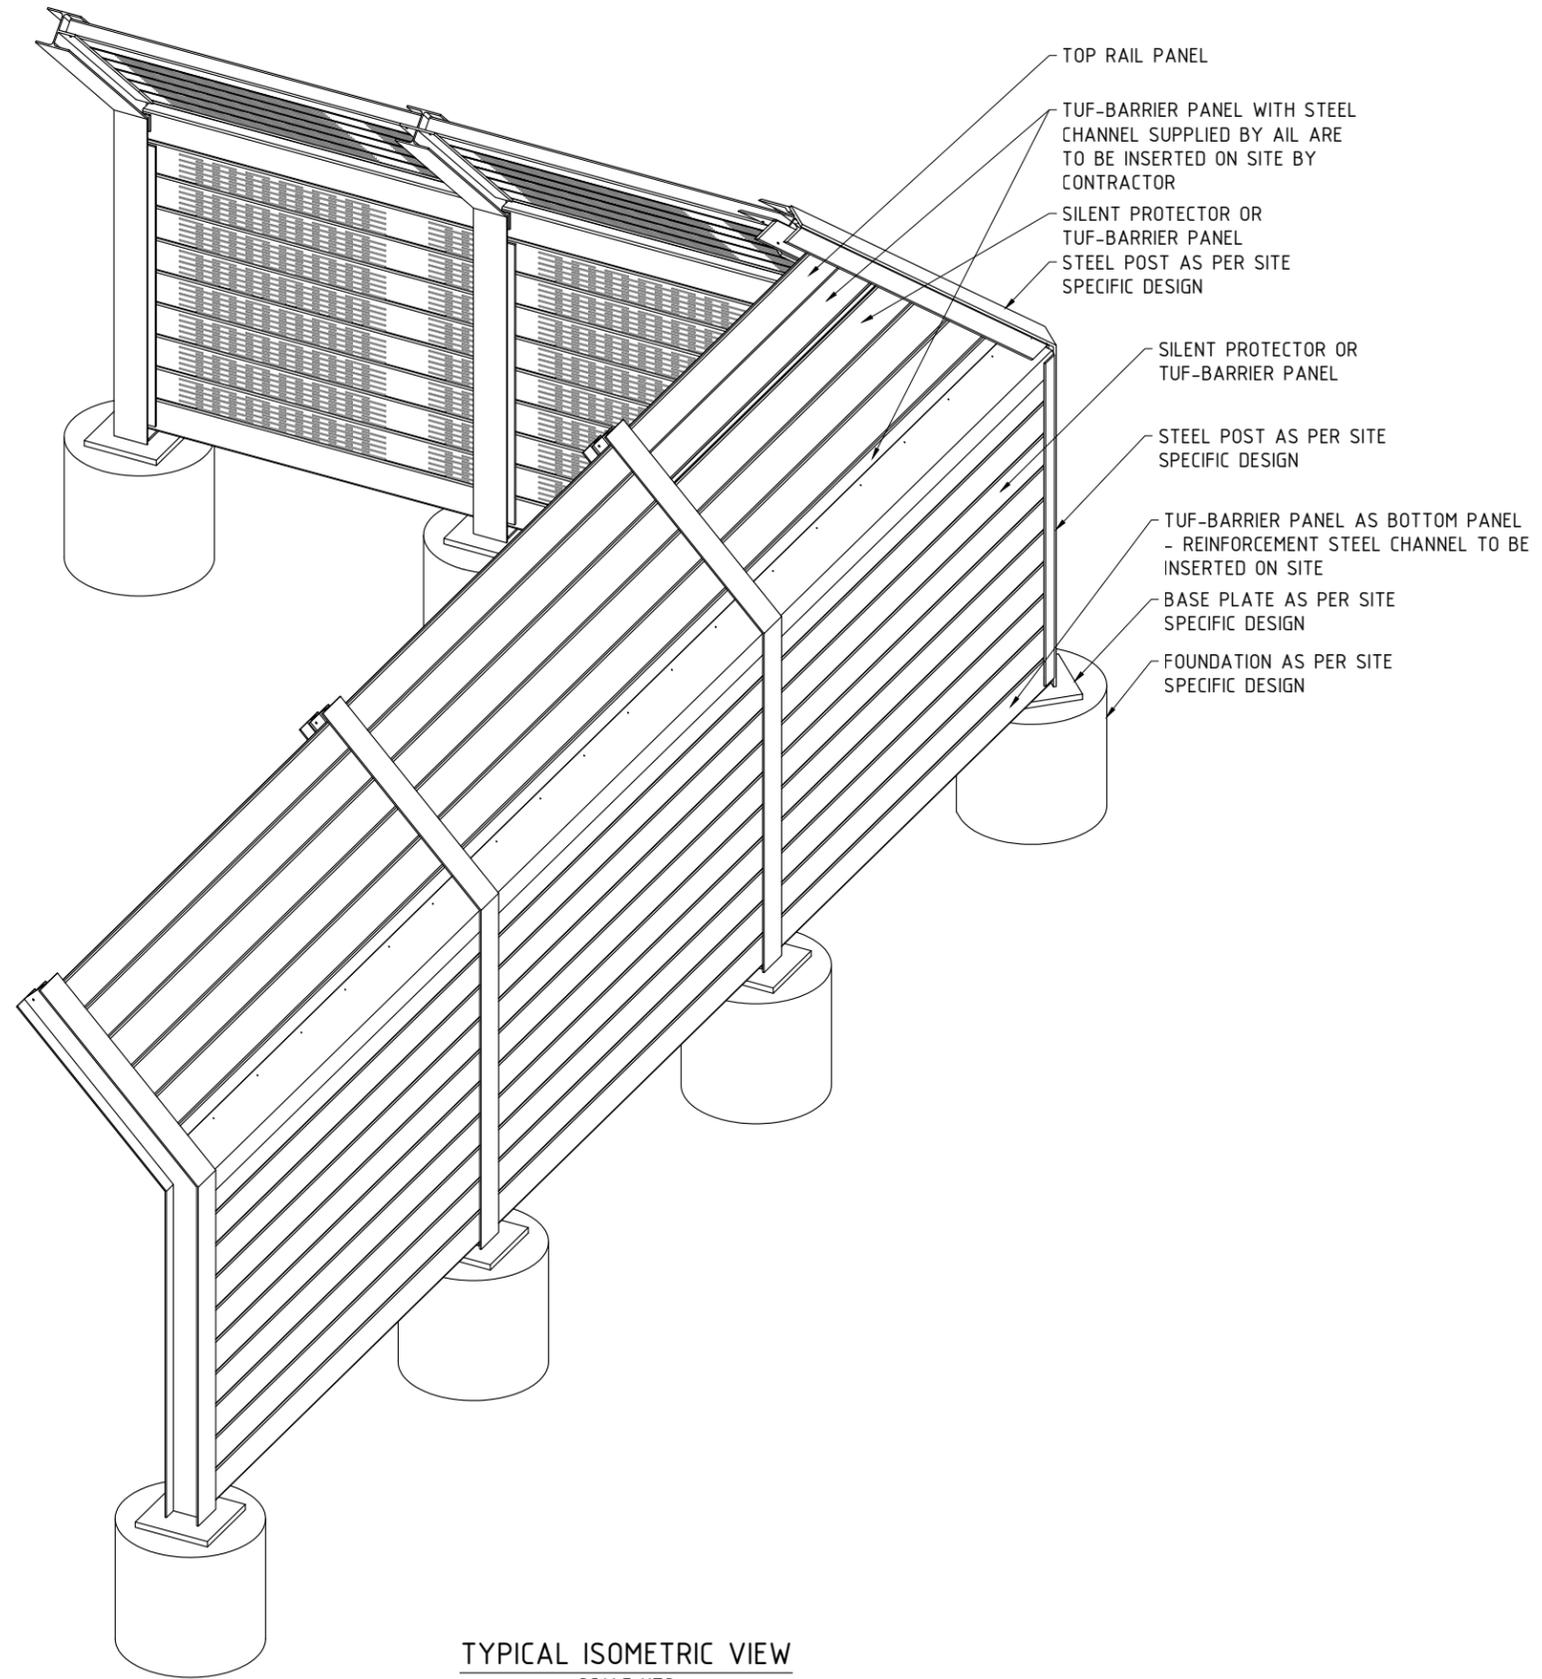

TYPICAL ISOMETRIC VIEW
SCALE NTS

REV NO.	DATE	BY	DESCRIPTION
0	01 JAN 26	BW	ISSUED AS STANDARD



CALL TOLL FREE IN NORTH AMERICA
1-866-231-7867
www.ailsoundwalls.com www.ail.ca

SOUNDWALLS - STANDARD DRAWING
STANDARD PRODUCT DRAWINGS
TYPICAL VISIA TRANSPARENT ISOMETRIC VIEW

DESIGNED	-	-	BRANCH P.O.	CUSTOMER REF.
DES. CHK	-	-	-	-
DRAWN BY	BW	01 JAN 26	PROJECT NUMBER	STD DRAWING
DWG. CHK	HHS	01 JAN 26	DWG. NO.	SW-920
			REV.	0